 


Building Data Summary	
Project ID:	U-HAUL MOVING & STORAGE OF KAPOLEI (Building A)
Location:	91-509 KAPOLEI KA ST KAPOLEI, HI
Scope of Work:	Interior Finishes
Date:	

Item #	Ref. Sheet #	Item Description	Unit	Quantity	Wastage	Quantity w/ Wastage	Unit Material Cost	Total Material Cost	Unit Manhour	Hourly Wage	Unit Labor Cost	Total Labor Cost	Sub Cost	Total Trade Cost
DIVISION.01 GENERAL REQUIREMENTS														
1		Supervision and Coordination	LS	1	0%	1	\$ -	\$ -	0.000	\$ -	\$ -	\$ -	\$ -	
2		Submittals and Shop drawings	LS	1	0%	1	\$ -	\$ -	0.000	\$ -	\$ -	\$ -	\$ -	
3		Final Cleaning	LS	1	0%	1	\$ -	\$ -	0.000	\$ -	\$ -	\$ -	\$ -	
4		Mobilization Costs	LS	1	0%	1	\$ -	\$ -	0.000	\$ -	\$ -	\$ -	\$ -	
5		Temporary Control & Facilities	LS	1	0%	1	\$ -	\$ -	0.000	\$ -	\$ -	\$ -	\$ -	
Subtotal (General Requirements)														\$ -
DIVISION 09- FINISHES														
Drywall														
First Floor														
Wall Type CC4 (11'-6" H , 10 LF)														
6		D Panels	SF	115	0%	115	\$ -	\$ -	0.000	\$ -	\$ -	\$ -	\$ -	
7		U Panels 'UH-15' Prefinished High Gloss White	SF	115	0%	115	\$ -	\$ -	0.000	\$ -	\$ -	\$ -	\$ -	
8		R-13 Batt Insulation	SF	115	0%	115	\$ -	\$ -	0.000	\$ -	\$ -	\$ -	\$ -	
9		6" Metal Studs @ 24" OC (5 EA , 58 LF)	SF	115	0%	115	\$ -	\$ -	0.000	\$ -	\$ -	\$ -	\$ -	
10		6" Top And Bottom Runner	LF	20	0%	20	\$ -	\$ -	0.000	\$ -	\$ -	\$ -	\$ -	
11		Sealant	LF	20	0%	20	\$ -	\$ -	0.000	\$ -	\$ -	\$ -	\$ -	
Wall Type CC3 (11'-6" H , 50 LF)														
12		D Panels	SF	1150	0%	1150	\$ -	\$ -	0.000	\$ -	\$ -	\$ -	\$ -	
13		R-13 Batt Insulation	SF	575	0%	575	\$ -	\$ -	0.000	\$ -	\$ -	\$ -	\$ -	
14		6" Metal Studs @ 24" OC (25 EA , 288 LF)	SF	575	0%	575	\$ -	\$ -	0.000	\$ -	\$ -	\$ -	\$ -	
15		6" Top And Bottom Runner	LF	100	0%	100	\$ -	\$ -	0.000	\$ -	\$ -	\$ -	\$ -	
16		Sealant	LF	100	0%	100	\$ -	\$ -	0.000	\$ -	\$ -	\$ -	\$ -	
Wall Type CC2 (11'-6" H , 50 LF)														
17		5/8" Type X Gypsum Board	SF	495	0%	495	\$ -	\$ -	0.000	\$ -	\$ -	\$ -	\$ -	
18		5/8" Moisture Resistant Gypsum Board	SF	81	0%	81	\$ -	\$ -	0.000	\$ -	\$ -	\$ -	\$ -	
19		U Panels 'UH-15' Prefinished High Gloss White	SF	575	0%	575	\$ -	\$ -	0.000	\$ -	\$ -	\$ -	\$ -	
20		R-13 Batt Insulation	SF	575	0%	575	\$ -	\$ -	0.000	\$ -	\$ -	\$ -	\$ -	
21		6" Metal Studs @ 24" OC (25 EA , 288 LF)	SF	575	0%	575	\$ -	\$ -	0.000	\$ -	\$ -	\$ -	\$ -	
22		6" Top And Bottom Runner	LF	100	0%	100	\$ -	\$ -	0.000	\$ -	\$ -	\$ -	\$ -	
Wall Type CC1 (11'-6" H , 90 LF)														
23		5/8" Type X Gypsum Board	SF	1035	0%	1035	\$ -	\$ -	0.000	\$ -	\$ -	\$ -	\$ -	
24		U Panels 'UH-15' Prefinished High Gloss White	SF	1035	0%	1035	\$ -	\$ -	0.000	\$ -	\$ -	\$ -	\$ -	
25		R-13 Batt Insulation	SF	1035	0%	1035	\$ -	\$ -	0.000	\$ -	\$ -	\$ -	\$ -	
26		6" Metal Studs @ 24" OC (45 EA , 518 LF)	SF	1035	0%	1035	\$ -	\$ -	0.000	\$ -	\$ -	\$ -	\$ -	
27		6" Top And Bottom Runner	LF	180	0%	180	\$ -	\$ -	0.000	\$ -	\$ -	\$ -	\$ -	
28		Sealant	LF	180	0%	180	\$ -	\$ -	0.000	\$ -	\$ -	\$ -	\$ -	
Wall Type L (11'-6" H , 4000 LF)														
29		D Panels	SF	46000	0%	46000	\$ -	\$ -	0.000	\$ -	\$ -	\$ -	\$ -	
30		U Panels 'UH-01' Prefinished High Gloss White	SF	46000	0%	46000	\$ -	\$ -	0.000	\$ -	\$ -	\$ -	\$ -	
31		2-1/2" x 1-5/8" Metal Studs @ 30" OC w/ Bracing (1600 EA , 1840 LF)	SF	46000	0%	46000	\$ -	\$ -	0.000	\$ -	\$ -	\$ -	\$ -	
32		2-1/2" x 1-5/8" Top And Bottom Runner	LF	8000	0%	8000	\$ -	\$ -	0.000	\$ -	\$ -	\$ -	\$ -	
33		Sealant	LF	8000	0%	8000	\$ -	\$ -	0.000	\$ -	\$ -	\$ -	\$ -	
Wall Type K1 (11'-6" H , 1678 LF)														
34		D Panels	SF	19297	0%	19297	\$ -	\$ -	0.000	\$ -	\$ -	\$ -	\$ -	
35		U Panels 'UH-15' Prefinished High Gloss White	SF	19297	0%	19297	\$ -	\$ -	0.000	\$ -	\$ -	\$ -	\$ -	
36		4"x2-1/2" Metal Studs @ 30" OC w/ Bracing (671 EA , 7719 LF)	SF	19297	0%	19297	\$ -	\$ -	0.000	\$ -	\$ -	\$ -	\$ -	
37		4"x2-1/2" Top And Bottom Runner	LF	3356	0%	3356	\$ -	\$ -	0.000	\$ -	\$ -	\$ -	\$ -	
38		Sealant	LF	3356	0%	3356	\$ -	\$ -	0.000	\$ -	\$ -	\$ -	\$ -	
Wall Type L2 (11'-6" H , 114 LF)														
39		D Panels	SF	1311	0%	1311	\$ -	\$ -	0.000	\$ -	\$ -	\$ -	\$ -	
40		U Panels 'UH-15' Prefinished High Gloss White	SF	1311	0%	1311	\$ -	\$ -	0.000	\$ -	\$ -	\$ -	\$ -	
41		R-13 Batt Insulation	SF	1311	0%	1311	\$ -	\$ -	0.000	\$ -	\$ -	\$ -	\$ -	
42		3-5/8" Metal Studs @ 30" OC w/ Bracing (45 EA , 524 LF)	SF	1311	0%	1311	\$ -	\$ -	0.000	\$ -	\$ -	\$ -	\$ -	
43		3-5/8" Top And Bottom Runner	LF	228	0%	228	\$ -	\$ -	0.000	\$ -	\$ -	\$ -	\$ -	
44		Sealant	LF	228	0%	228	\$ -	\$ -	0.000	\$ -	\$ -	\$ -	\$ -	
Wall Type J (11'-6" H , 36 LF)														
45		5/8" Type X Gypsum Board	SF	414	0%	414	\$ -	\$ -	0.000	\$ -	\$ -	\$ -	\$ -	
46		5/8" Moisture Resistant Gypsum Board	SF	414	0%	414	\$ -	\$ -	0.000	\$ -	\$ -	\$ -	\$ -	
47		3 5/8" Metal Stud @ 24"OC (18 EA , 207 LF)	SF	414	0%	414	\$ -	\$ -	0.000	\$ -	\$ -	\$ -	\$ -	
48		3 5/8" Top And Bottom Runner	LF	72	0%	72	\$ -	\$ -	0.000	\$ -	\$ -	\$ -	\$ -	
49		R-13 Batt Insulation	SF	414	0%	414	\$ -	\$ -	0.000	\$ -	\$ -	\$ -	\$ -	
50		Sealant	LF	144	0%	144	\$ -	\$ -	0.000	\$ -	\$ -	\$ -	\$ -	
Wall Type J (11'-6" H , 36 LF)														
51		5/8" Type X Gypsum Board	SF	828	0%	828	\$ -	\$ -	0.000	\$ -	\$ -	\$ -	\$ -	
52		3 5/8" Metal Stud @ 24"OC (18 EA , 207 LF)	SF	414	0%	414	\$ -	\$ -	0.000	\$ -	\$ -	\$ -	\$ -	
53		3 5/8" Top And Bottom Runner	LF	72	0%	72	\$ -	\$ -	0.000	\$ -	\$ -	\$ -	\$ -	
54		R-13 Batt Insulation	SF	414	0%	414	\$ -	\$ -	0.000	\$ -	\$ -	\$ -	\$ -	
55		Sealant	LF	144	0%	144	\$ -	\$ -	0.000	\$ -	\$ -	\$ -	\$ -	
Wall Type R (11'-6" H , 16 LF)														
56		5/8" Moisture Resistant Gypsum Board	SF	368	0%	368	\$ -	\$ -	0.000	\$ -	\$ -	\$ -	\$ -	
57		2x6 Metal Stud @ 24"OC (8 EA , 92 LF)	SF	184	0%	184	\$ -	\$ -	0.000	\$ -	\$ -	\$ -	\$ -	
58		2x6 Top And Bottom Runner	LF	32	0%	32	\$ -	\$ -	0.000	\$ -	\$ -	\$ -	\$ -	
59		R-13 Batt Insulation	SF	184	0%	184	\$ -	\$ -	0.000	\$ -	\$ -	\$ -	\$ -	
60		Sealant	LF	64	0%	64	\$ -	\$ -	0.000	\$ -	\$ -	\$ -	\$ -	
Second Floor														
Wall Type L (10' H , 2378 LF)														
61		D Panels	SF	23780	0%	23780	\$ -	\$ -	0.000	\$ -	\$ -	\$ -	\$ -	
62		U Panels 'UH-01' Prefinished High Gloss White	SF	23780	0%	23780	\$ -	\$ -	0.000	\$ -	\$ -	\$ -	\$ -	
63		2-1/2" x 1-5/8" Metal Studs @ 30" OC w/ Bracing (951 EA , 9512 LF)	SF	23780	0%	23780	\$ -	\$ -	0.000	\$ -	\$ -	\$ -	\$ -	
64		2-1/2" x 1-5/8" Top And Bottom Runner	LF	4756	0%	4756	\$ -	\$ -	0.000	\$ -	\$ -	\$ -	\$ -	
65		Sealant	LF	4756	0%	4756	\$ -	\$ -	0.000	\$ -	\$ -	\$ -	\$ -	
Wall Type K2 (10' H , 2378 LF)														
66		D Panels	SF	23780	0%	23780	\$ -	\$ -	0.000	\$ -	\$ -	\$ -	\$ -	
67		U Panels 'UH-15' Prefinished High Gloss White	SF	23780	0%	23780	\$ -	\$ -	0.000	\$ -	\$ -	\$ -	\$ -	
68		4"x2-1/2" Metal Studs @ 30" OC w/ Bracing (951 EA , 9512 LF)	SF	23780	0%	23780	\$ -	\$ -	0.000	\$ -	\$ -	\$ -	\$ -	
69		4"x2-1/2" Top And Bottom Runner	LF	4756	0%	4756	\$ -	\$ -	0.000	\$ -	\$ -	\$ -	\$ -	
70		Sealant	LF	4756	0%	4756	\$ -	\$ -	0.000	\$ -	\$ -	\$ -	\$ -	
Third Floor														
Wall Type L (10' H , 2378 LF)														
71		D Panels	SF	23780	0%	23780	\$ -	\$ -	0.000	\$ -	\$ -	\$ -	\$ -	
72		U Panels 'UH-01' Prefinished High Gloss White	SF	23780	0%	23780	\$ -	\$ -	0.000	\$ -	\$ -	\$ -	\$ -	
73		2-1/2" x 1-5/8" Metal Studs @ 30" OC w/ Bracing (951 EA , 9512 LF)	SF	23780	0%	23780	\$ -	\$ -	0.000	\$ -	\$ -	\$ -	\$ -	
74		2-1/2" x 1-5/8" Top And Bottom Runner	LF	4756	0%	4756	\$ -	\$ -	0.000	\$ -	\$ -	\$ -	\$ -	
75		Sealant	LF	4756	0%	4756	\$ -	\$ -	0.000	\$ -	\$ -	\$ -	\$ -	
Wall Type K2 (10' H , 2378 LF)														
76		D Panels	SF	23780	0%	23780	\$ -	\$ -	0.000	\$ -	\$ -	\$ -	\$ -	
77		U Panels 'UH-15' Prefinished High Gloss White	SF	23780	0%	23780	\$ -	\$ -	0.000	\$ -	\$ -	\$ -	\$ -	
78		4"x2-1/2" Metal Studs @ 30" OC w/ Bracing (951 EA , 9512 LF)	SF	23780	0%	23780	\$ -	\$ -	0.000	\$ -	\$ -	\$ -	\$ -	
79		4"x2-1/2" Top And Bottom Runner	LF	4756	0%	4756	\$ -	\$ -	0.000	\$ -	\$ -	\$ -	\$ -	
80		Sealant	LF	4756	0%	4756	\$ -	\$ -	0.000	\$ -	\$ -	\$ -	\$ -	
Wall Type J1 (10'-0" H , 14 LF)														
81		D Panels	SF	140	0%	140	\$ -	\$ -	0.000	\$ -	\$ -	\$ -	\$ -	
82		5/8" Type X Gypsum Board	SF	140	0%	140	\$ -	\$ -	0.000	\$ -	\$ -	\$ -	\$ -	
83		5/8" Moisture Resistant Gypsum Board	SF	140	0%	140	\$ -	\$ -	0.000	\$ -	\$ -	\$ -	\$ -	
84		2x6 Metal Stud @ 24"OC (7 EA , 70 LF)	SF	140	0%	140	\$ -	\$ -	0.000	\$ -	\$ -	\$ -	\$ -	
85		2x6 Top And Bottom Runner	LF	28	0%	28	\$ -	\$ -	0.000	\$ -	\$ -	\$ -	\$ -	
86		Sealant	LF	56	0%	56	\$ -	\$ -	0.000	\$ -	\$ -	\$ -	\$ -	
Wall Type R (10'-0" H , 8 LF)														
87		5/8" Moisture Resistant Gypsum Board	SF	160	0%	160	\$ -	\$ -	0.000	\$ -	\$ -	\$ -	\$ -	
88		2x6 Metal Stud @ 24"OC (4 EA , 40 LF)	SF	80	0%	80	\$ -	\$ -	0.000	\$ -	\$ -	\$ -	\$ -	
89		2x6 Top And Bottom Runner	LF	16	0%	16	\$ -	\$ -	0.000	\$ -	\$ -	\$ -	\$ -	
90		R-13 Batt Insulation	SF	80	0%	80	\$ -	\$ -	0.000	\$ -	\$ -	\$ -	\$ -	
91		Sealant	LF	32	0%	32	\$ -	\$ -	0.000	\$ -	\$ -	\$ -	\$ -	
Fourth Floor														
Wall Type L (12' H , 2378 LF)														
92		D Panels	SF	28536	0%	28536	\$ -	\$ -	0.000	\$ -	\$ -	\$ -	\$ -	

Building Data Summary	
Project ID:	U-HAUL MOVING & STORAGE OF KAPOLEI (Building A)
Location:	91-509 KAPOLEI KA ST KAPOLEI, HI
Scope of Work:	Drywall
Date:	

Item #	Ref. Sheet #	Item Description	Unit	Quantity	Wastage	Quantity w/ Wastage	Unit Material Cost	Total Material Cost	Unit Manhour	Hourly Wage	Unit Labor Cost	Total Labor Cost	Sub Cost	Total Trade Cost
93		U Panels 'UH-01' Prefinished High Gloss White	SF	28536	0%	28536	\$ -	\$ -	0.000	\$ -	\$ -	\$ -	\$ -	
94		2-1/2" x 1-5/8" Metal Studs @ 30" OC w/ Bracing (951 EA , 11414 LF)	SF	28536	0%	28536	\$ -	\$ -	0.000	\$ -	\$ -	\$ -	\$ -	
95		2-1/2" x 1-5/8" Top And Bottom Runner	LF	4756	0%	4756	\$ -	\$ -	0.000	\$ -	\$ -	\$ -	\$ -	
96		Sealant	LF	4756	0%	4756	\$ -	\$ -	0.000	\$ -	\$ -	\$ -	\$ -	
		Wall Type K2 (12' H , 2378 LF)												
97		D Panels	SF	28536	0%	28536	\$ -	\$ -	0.000	\$ -	\$ -	\$ -	\$ -	
98		U Panels 'UH-15' Prefinished High Gloss White	SF	28536	0%	28536	\$ -	\$ -	0.000	\$ -	\$ -	\$ -	\$ -	
99		4"x2-1/2" Metal Studs @ 30" OC w/ Bracing (951 EA , 11414 LF)	SF	28536	0%	28536	\$ -	\$ -	0.000	\$ -	\$ -	\$ -	\$ -	
100		4"x2-1/2" Top And Bottom Runner	LF	4756	0%	4756	\$ -	\$ -	0.000	\$ -	\$ -	\$ -	\$ -	
101		Sealant	LF	4756	0%	4756	\$ -	\$ -	0.000	\$ -	\$ -	\$ -	\$ -	
		Ceiling												
		First Floor												
102		2x4 Acoustic Ceiling Tile w/ Grid System At Break Room	SF	128	0%	128	\$ -	\$ -	0.000	\$ -	\$ -	\$ -	\$ -	
103		2x4 Acoustic Ceiling Tile w/ Grid System At Office Room	SF	85	0%	85	\$ -	\$ -	0.000	\$ -	\$ -	\$ -	\$ -	
104		5/8" Water Resistant Gypsum Board Ceiling w/ Framing At Restroom	SF	91	0%	91	\$ -	\$ -	0.000	\$ -	\$ -	\$ -	\$ -	
		Third Floor												
105		5/8" Water Resistant Gypsum Board Ceiling w/ Framing At Restroom	SF	45	0%	45	\$ -	\$ -	0.000	\$ -	\$ -	\$ -	\$ -	
		Flooring												
		First Floor												
106		(12"x12") Ceramic Tile ' Tile F' Color: Beige	SF	92	0%	92	\$ -	\$ -	0.000	\$ -	\$ -	\$ -	\$ -	
		3rd Floor												
107		(12"x12") Ceramic Tile ' Tile F' Color: Beige	SF	46	0%	46	\$ -	\$ -	0.000	\$ -	\$ -	\$ -	\$ -	
		Wall Finishes												
		First Floor												
108		(4'x4') FRP Panel (Detail Not Given)	SF	32	0%	32	\$ -	\$ -	0.000	\$ -	\$ -	\$ -	\$ -	
109		Paint @ Wall (P28) (Detail Not Given)	SF	2760	0%	2760	\$ -	\$ -	0.000	\$ -	\$ -	\$ -	\$ -	
110		Paint @ Wall (P1) (Detail Not Given)	SF	812	0%	812	\$ -	\$ -	0.000	\$ -	\$ -	\$ -	\$ -	
111		Paint @ Wall (P67) (Detail Not Given)	SF	155	0%	155	\$ -	\$ -	0.000	\$ -	\$ -	\$ -	\$ -	
112		(12"x12") Ceramic Tile "Tile-W" Color: Beige Pattern: Staggered	SF	102	0%	102	\$ -	\$ -	0.000	\$ -	\$ -	\$ -	\$ -	
		Second Floor												
113		Paint @ Wall (P1) (Detail Not Given)	SF	750	0%	750	\$ -	\$ -	0.000	\$ -	\$ -	\$ -	\$ -	
114		(4'x4') FRP Panel (Detail Not Given)	SF	32	0%	32	\$ -	\$ -	0.000	\$ -	\$ -	\$ -	\$ -	
		Third Floor												
115		(4'x4') FRP Panel (Detail Not Given)	SF	32	0%	32	\$ -	\$ -	0.000	\$ -	\$ -	\$ -	\$ -	
116		Paint @ Wall (P1) (Detail Not Given)	SF	750	0%	750	\$ -	\$ -	0.000	\$ -	\$ -	\$ -	\$ -	
117		Paint @ Wall (P67) (Detail Not Given)	SF	770	0%	770	\$ -	\$ -	0.000	\$ -	\$ -	\$ -	\$ -	
118		(12"x12") Ceramic Tile "Tile-W" Color: Beige Pattern: Staggered	SF	52	0%	52	\$ -	\$ -	0.000	\$ -	\$ -	\$ -	\$ -	
		Fourth Floor												
119		(4'x4') FRP Panel (Detail Not Given)	SF	32	0%	32	\$ -	\$ -	0.000	\$ -	\$ -	\$ -	\$ -	
120		Paint @ Wall (P1) (Detail Not Given)	SF	1032	0%	1032	\$ -	\$ -	0.000	\$ -	\$ -	\$ -	\$ -	
		Transition												
		First Floor												
121		Ceramic Tile To Concrete	LF	6	0%	6	\$ -	\$ -	0.000	\$ -	\$ -	\$ -	\$ -	
		Third Floor												
122		Ceramic Tile To Concrete	LF	3	0%	3	\$ -	\$ -	0.000	\$ -	\$ -	\$ -	\$ -	
		Wall Base												
		First Floor												
123		Kick Plate "UH-05"	LF	3936	0%	3936	\$ -	\$ -	0.000	\$ -	\$ -	\$ -	\$ -	
124		(10") Ceramic Tile "Tile-W" Color: Beige Pattern: Staggered	LF	48	0%	48	\$ -	\$ -	0.000	\$ -	\$ -	\$ -	\$ -	
125		4"x4'-0" Vinyl Cove Base "VCB" Manuf: Armstrong Color: Black Finish: Standard Texture	LF	268	0%	268	\$ -	\$ -	0.000	\$ -	\$ -	\$ -	\$ -	
		Second Floor												
126		Kick Plate "UH-05"	LF	4756	0%	4756	\$ -	\$ -	0.000	\$ -	\$ -	\$ -	\$ -	
		Third Floor												
127		Kick Plate "UH-05"	LF	4756	0%	4756	\$ -	\$ -	0.000	\$ -	\$ -	\$ -	\$ -	
		Fourth Floor												
128		Kick Plate "UH-05"	LF	4756	0%	4756	\$ -	\$ -	0.000	\$ -	\$ -	\$ -	\$ -	
		Ceiling Finishes												
		First Floor												
129		Painted MR Gypsum Board Ceiling (PTD -P1)	SF	91	0%	91	\$ -	\$ -	0.000	\$ -	\$ -	\$ -	\$ -	
		Third Floor												
130		Painted MR Gypsum Board Ceiling (PTD -P1)	SF	45	0%	45	\$ -	\$ -	0.000	\$ -	\$ -	\$ -	\$ -	
		Doors Finishes												
		Factory Primed-Field Paint U-Haul Black(P101)												
		First Floor												
131		Paint @ Single Leaf Door w/ Trim & Frame	EA	160	0%	160	\$ -	\$ -	0.000	\$ -	\$ -	\$ -	\$ -	
132		Paint @ Double Leaf Door w/ Trim & Frame	EA	99	0%	99	\$ -	\$ -	0.000	\$ -	\$ -	\$ -	\$ -	
		Second Floor												
133		Paint @ Single Leaf Door w/ Trim & Frame	EA	225	0%	225	\$ -	\$ -	0.000	\$ -	\$ -	\$ -	\$ -	
134		Paint @ Double Leaf Door w/ Trim & Frame	EA	107	0%	107	\$ -	\$ -	0.000	\$ -	\$ -	\$ -	\$ -	
		Third Floor												
135		Paint @ Single Leaf Door w/ Trim & Frame	EA	225	0%	225	\$ -	\$ -	0.000	\$ -	\$ -	\$ -	\$ -	
136		Paint @ Double Leaf Door w/ Trim & Frame	EA	107	0%	107	\$ -	\$ -	0.000	\$ -	\$ -	\$ -	\$ -	
		Fourth Floor												
137		Paint @ Single Leaf Door w/ Trim & Frame	EA	205	0%	205	\$ -	\$ -	0.000	\$ -	\$ -	\$ -	\$ -	
138		Paint @ Double Leaf Door w/ Trim & Frame	EA	121	0%	121	\$ -	\$ -	0.000	\$ -	\$ -	\$ -	\$ -	
		Subtotal (Finishes)						\$ -				\$ -		\$ -
												PROJECTED COST	\$	-
												INSURANCE	0%	\$ -
												CONTINGENCY	0%	\$ -
												OVERHEAD AND PROFIT	0%	\$ -
												SUGGESTED BID	\$	-

[illegible]

NEW MULTI-STORY BUILDING WITH SELF-STORAGE AND TRUCK TRAILER SHOWROOM. BUILDING CONSISTS OF TYPE 1B AT FIRST FLOOR AND TYPE 1B AT FLOORS 2,3, AND 4. FIRST FLOOR STRUCTURAL SYSTEM CONSISTS OF 3HR RATED COLUMNS AND BEAMS WITH 3HR RATED HORIZONTAL BEAMS BETWEEN 1ST AND 2ND FLOOR. FLOORS 2 THROUGH 4 ARE NON RATED WALLS AND FLOORS CONSISTING OF STEEL LOAD BEARING LOCKERS WALLS AND CONCRETE FLOOR SLAB. FOUNDATION CONSISTING OF A CONCRETE FLOOR SLAB AND TURN DOWN SLAB. EXTERIOR WALL CONSISTS OF CONCRETE BLOCK AND INSULATION. INTERIOR WALLS, FLOOR SLABS, ROOF SLABS, ROOFING AND CEILING FINISHES ARE FURTHER DEFINED WITHIN WALL TYPE PARTITIONS, ROOF PLANS, AND WITHIN FINISH SCHEDULE. SEE CIVIL DRAWINGS FOR SITE INFORMATION.

BUILDING:	INTERNATIONAL BUILDING CODE 2018, WITH CURRENT STATE AMENDMENTS
ENERGY:	INTERNATIONAL ENERGY CONSERVATION CODE 2018, WITH CURRENT STATE AMENDMENTS
FUEL GAS:	HAWAII LP GAS CODE 2017
PLUMBING:	UNIFORM PLUMBING CODE 2021, WITH CURRENT STATE AMENDMENTS
DPP:	HONOLULU DEPARTMENT OF PLUMBING AND PERMITTING RULES RELATING TO ADMINISTRATION OF CODES
ELECTRICAL:	NATIONAL ELECTRIC CODE 2020, WITH CURRENT STATE AMENDMENTS
FIRE:	2018 NFPA WITH LOCAL AMENDMENTS
ACCESSIBILITY:	AMERICAN WITH DISABILITIES ACT GUIDELINES 2010

NAME: DEPARTMENT OF PLANNING AND PERMITTING
ADDRESS: FRANK F. FASI MUNICIPAL BUILDING
650 S. KING ST
HONOLULU, HI 96813
PHONE: 808-768-8000

CAST IN PLACE CONCRETE
STRUCTURAL STEEL CONSTRUCTION
COLD-FORMED STEEL CONSTRUCTION
ANCHOR BOLTS IN PRE-DRILLED HOLES IN EXISTING CONCRETE OR CONCRETE MASONRY
SOILS CONSTRUCTION/PAVING - SEE 5001 "SOILS CONSTRUCTION" FOR MORE INFORMATION


AREA	COMMENTS / CODE REFERENCE	
OCCUPANCY(IES)	MIXED OCCUPANCY SHOWROOM - M MERCANTILE STORAGE - S-1 STORAGE	CHAPTER 6, SECTION 508 M: 101, 102, 103 S: 101, 102, 103, 508
CONSTRUCTION TYPE	I-LA AT FIRST STORY, I-B AT SECOND, THIRD, AND FOURTH STORY	CHAPTER 6
BUILDING HEIGHT / AREA	STORIES HEIGHT (FT) AREA (SQ. FT. / FLOOR)	TABLE 503, SECTION 506 PLEASE SEE T200
	ACTUAL TYPE I-B-LA* TYPE I-B - 3	
	52.70	50
	1,616.71	101, 102, 103 101, 102
	FIRST FLOOR SHOWROOM	101, 102, 103 101, 102
	STORAGE	101, 102
	SELF-STORAGE	101, 102
	FIRST FLOOR TOTAL	101, 102
	SECOND FLOOR TOTAL	101, 102
	THIRD FLOOR TOTAL	101, 102
	FOURTH FLOOR TOTAL	101, 102
	TOTAL	101, 102
OCCUPANCY SEPARATION	NOT REQUIRED	SECTION 508.3
FIRE PREVENTION	FIRE SPRINKLER(S) PROVIDED THROUGHOUT FIRE EXTINGUISHER(S) PROVIDED THROUGHOUT FIRE ALARMS PROVIDED THROUGHOUT FIRE DEPT. CONNECTION 19 OR EQUIV.	SECTION 903 SECTION 907 SECTION 908 SECTION 912
EGRESS/OCCUPANT LOAD	LOCATION AREA FACTOR OCCUPANTS	SECTION 1004
	FIRST FLOOR SHOWROOM	101, 102, 103 101, 102
	STORAGE	101, 102
	SELF-STORAGE	101, 102
	CORRIDORS	101, 102
	FIRST FLOOR TOTAL	101, 102
	SECOND FLOOR TOTAL	101, 102
	CORRIDORS	101, 102
	SECOND FLOOR TOTAL	101, 102
	THIRD FLOOR TOTAL	101, 102
	FOURTH FLOOR TOTAL	101, 102
	TOTAL	101, 102

DOT ACCESS	OCCUPANCY COMMON PATH OF GROSS TRAVEL (FT) MAX ACCESS TRAIL OR CORRIDOR (FT) MAX SEND END CORRIDOR (FT)	5-1 700 250 50	SECTION 1014.3 TABLE 1014.1 SECTION 1015.4
REQUIRED PLANNING FIXTURES	OCCU- PANTS WATER CLOSET LINA- TORES DRAIN- ING FOUNTAIN SPRINK SNK	1 1 1 1 1 1 1	IPC TABLE 403.1
ACCESSIBLE SELF-SERVICE STORAGE FACILITIES	SHOWER (M) SELF-STORAGE (0-5) 1 7-1	50 75 1 2 1 1 1 1	TABLE 1108.3
LOCATION	BUILDING A	TOTAL LOCKERS 1,200	MINIMUM ACCESSIBLE 31 RW 120,220,320

			COMMENTS / CODE REFERENCE
BUILDING ENVELOPE REQUIREMENTS	CLIMATE ZONE	1A	BUILDING THERMAL ENVELOPE CONFORMS TO THE PRESCRIPTIVE BUILDING ENVELOPE REQUIREMENTS OF SECTION 1402.1 OF THE CODE.
	INSULATION ROOF	R-19+R-1.5	
	MASS ("TYP")	R-5 To 1	
	METAL BUILDING	R-5 To 1 + R-5 to 1	
	METAL FRAMED WALL	R-13 + R-5 to 1	
	G.C. (UNCASTED)		
	OPAQUE DOORS	U-0.31	
	NON-SHEDDING		
	VENTILATION	U-0.31	
	FIRE	U-0.50	
	OPENABLE	U-0.62	
	ENTRANCE DOORS	U-0.63	
	VAPOR BARRIER	NOT REQUIRED	SECTION 1402.3

REFER TO U-HAUL INTERNATIONAL STANDARD SPECIFICATIONS FOR MATERIAL, INSTALLATION AND FINISH REQUIREMENTS.
ALL SELECTIONS ARE SUBJECT TO APPROVAL BY OWNER-NO SUBSTITUTIONS

1. ALL WORK SHALL COMPLY WITH ALL APPLICABLE CODES AND ORDINANCES.
2. CONTRACTOR SHALL BECOME FAMILIAR WITH ALL AMERCO REQUIREMENTS PRIOR TO BIDDING, AND SHALL BE RESPONSIBLE FOR COMPLIANCE WITH THOSE REQUIREMENTS.
3. FIELD VERIFY ALL DIMENSIONS PRIOR TO CONSTRUCTION. NOTIFY ARCHITECT/AMERCO REPRESENTATIVE OF ANY DISCREPANCIES.
4. ITEMS NOT INDICATED IN THESE DOCUMENTS THAT CAN BE LEGITIMATELY AND REASONABLY DEEMED NECESSARY FOR THE WORK SHALL BE THE RESPONSIBILITY OF THE CONTRACTOR AS THOUGH IF WERE DETAILED. HODEN, CHANGE REQUESTS FOR MATERIALS SHALL BE DISTRIBUTED TO SUB-CONTRACTORS.
5. DRAWINGS SHALL BE NOTED BY SUB-CONTRACTORS IN COMPLIANCE AS INDICATED BY SHEET INDEX. GENERAL CONTRACTOR IS RESPONSIBLE FOR NOTIFYING SUB-CONTRACTORS OF ALL ITEMS ASSOCIATED WITH THEIR RESPECTIVE TRADES.
6. THE CONTRACTOR WILL INSPECT THE PREMISES PRIOR TO BIDDING TO VERIFY EXISTING WORKING CONDITIONS. SUCH CONDITIONS BE IDENTIFIED WHICH ARE BELIEVED TO AFFECT THE WORK. ANY SUCH WORKING CONDITIONS IDENTIFIED PRIOR TO BIDDING, MUST BE REPORTED IMMEDIATELY TO ARCHITECT/AMERCO REPRESENTATIVE. FAILURE TO DO SO SHALL BE CONSIDERED AS ACCEPTANCE OF THE WORKING CONDITIONS. THE CONTRACTOR IS EXPECTED CONDITIONS AND INTENDS TO PERFORM PER BID WITH NO ALLOWANCE THEREIN. IN TIME OR ISSUE, WRITTEN NOTIFICATION TO AMERCO AND ARCHITECT/AMERCO OF ANY DISCREPANCIES AND/OR VIOLATIONS OF THE WRITING DATA OF INSPECTION.
7. CONTRACTOR SHALL FURNISH ALL DIMENSIONS AND CONDITIONS, IN THE FIELD, IF DISCREPANCY, PRIOR TO BIDDING. IF DISCREPANCY, PRIOR TO BIDDING, IS UNDISCOVERED, CONTRACTOR SHALL SUBMIT A CLARIFICATION REQUEST TO ARCHITECT/AMERCO REPRESENTATIVE AND OBTAIN RESOLUTION BEFORE COMMENCING WORK. IT IS THE PORTION OF THE CONTRACTOR TO OBTAIN RESOLUTION.
8. ALL MANUFACTURED ARTICLES, MATERIALS AND EQUIPMENT SHALL BE APPLIED, INSTALLED, CONNECTED, ERECTED, USED, CLEANED, AND CONDITIONED IN ACCORDANCE WITH THE MANUFACTURER'S SPECIFICATIONS, INSTRUCTIONS OR INSTRUCTIONS UNLESS HEREAFTER SPECIFIED TO THE CONTRARY.
9. THE CONTRACTOR SHALL SUPERVISE AND DIRECT THE WORK, USING HIS BEST SKILL AND JUDGMENT. HE SHALL BE RESPONSIBLE FOR ALL CONSTRUCTION, INSTALLATION, MAINTENANCE, METHODS, TECHNIQUES, SEQUENCES, AND PROCEDURES AND FOR COORDINATING ALL PORTIONS OF THE WORK UNDER THE CONTRACT.
10. DIMENSIONS TAKE PRECEDENCE OVER SCALE ON CONSTRUCTION DOCUMENTS.
11. ALL WORK SHALL BE EXECUTED IN A NEAT AND WORKMANLIKE MANNER, ACCEPTABLE FINISH.
12. WHEN WORK NOT SPECIFICALLY CALLED OUT IS REQUIRED TO "COMPLETE" THE PROJECT, THE WORK SHALL BE PROVIDED IN ACCORDANCE WITH GENERAL NOTES 12, 13, AND 16.
13. CONTRACTOR SHALL GUARANTEE, IN WRITING, THE WORKMANSHIP AND MATERIALS FOR A PERIOD OF ONE YEAR FROM THE DATE OF SUBSTANTIAL COMPLETION.
14. UNLESS OTHERWISE SPECIFICALLY NOTED, THE CONTRACTOR SHALL PROVIDE AND PAY FOR ALL LABOR, MATERIALS, EQUIPMENT, TOOLS, CONSTRUCTION EQUIPMENT AND MATERIALS, AND TRANSPORTATION. THE CONTRACTOR SHALL BE RESPONSIBLE FOR OBTAINING ALL NECESSARY PERMITS AND COMPLETION OF THIS PROJECT.
15. THE CONTRACTOR WARRANTS TO ARCHITECT/AMERCO REPRESENTATIVE, THAT ALL MATERIALS AND EQUIPMENT FURNISHED FOR THIS PROJECT SHALL BE CONFORMANCE UNLESS OTHERWISE SPECIFIED, AND THAT ALL WORK WILL BE GOOD QUALITY FREE FROM FAULTS AND DEFECTS, AND IN CONFORMANCE WITH THE CONSTRUCTION DOCUMENTS. THE CONTRACTOR SHALL CORRECT ANY WORKING CONDITIONS IDENTIFIED AS DEFECTIVE. IF IT IS UNDERSTOOD THAT NO DEFECTS OR NON-COMPLYING WORK OR MATERIALS WILL BE REQUIRED TO BE CORRECTED, THE CONTRACTOR SHALL BE REQUIRED TO INCORPORATED INTO THE WORK OR AT ANY TIME BEFORE OR AFTER THE FINAL INSPECTION. THE CONTRACTOR SHALL FURNISH SATISFACTORY EVIDENCE AS TO THE KIND AND QUALITY OF MATERIALS AND EQUIPMENT FURNISHED FOR THIS PROJECT.
16. THE WARRANTIES AND GUARANTEES REQUIRED BY THE CONSTRUCTION DOCUMENTS, SHALL BE IN ADDITION TO AND NOT IN LIMITATION OF ANY OTHER WARRANTY OR GUARANTEE OR REMEDY REQUIRED BY LAW OR BY THE CONSTRUCTION DOCUMENTS.
17. CONTRACTOR TO COORDINATE WITH AWAY, SPRINKLER CONTRACTOR, CIVIL ENGINEER, AND MECHANICAL ENGINEER. CONTRACTOR SHALL BE RESPONSIBLE FOR ALL PERMITS. LOCATION SHALL BE APPROVED BY OWNER PRIOR TO INSTALLATIONS OR FABRICATION.
18. CONTRACTOR TO COORDINATE EXPANDABILITY OF ALL STAND ALONE PRE-ENGINEERED BUILDINGS. PRE-ENGINEERED BUILDINGS SHALL BE DESIGNED TO ALLOW FOR THE FOLLOWING:
19. ELEVATIONS SHOWN (SEE BASED OFF OF THE FACILITY MAGNUS AND DIRECTIONAL STORAGE, MAKING BOOK (DSO) BOOK, PRIOR TO ORDERING AND INSTALLATION OF MATERIAL/CONSTRUCTION WITH THE LATEST DSO BOOK, CONTACT FACILITY MAGNUS GROUP, OWNERS REPR. AND CONTRACTOR TO COORDINATE WITH THE DSO BOOK).

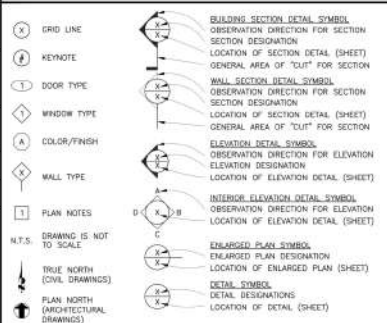

PROPOSED MIX									
LOCALITY	PERCENT								
	WPT	W	SWPT	SW	SP	SP	WPT	W	SWPT
91-0	0	100%	0%	0%	100%	0%	0%	100%	0%
91-5	0	100%	0%	0%	100%	0%	0%	100%	0%
99-30									

SHEET NUMBER	SHEET NAME
	GENERAL
000	COVER SHEET
T200	FIRE RATED ASSEMBLY DIAGRAM
T201	FIRST FLOOR EGRESS PLAN
T202	SECOND FLOOR EGRESS PLAN
T203	THIRD FLOOR EGRESS PLAN
T204	FOURTH FLOOR EGRESS PLAN
T301	TYPICAL ADA STANDARDS
T401	UL LISTINGS & BUILDING ENVELOPE REPORT
T402	UL LISTINGS
	ARCHITECTURAL

A101	BUILDING SITE PLAN	SHEET NUMBER	SHEET NAME
A200	WALL TYPE LIST		
A201	FIRST FLOOR LOOKER PLAN		STRUCTURAL
A202	SECOND FLOOR LOOKER PLAN	S800	ROOF FRAMING
A203	THIRD FLOOR LOOKER PLAN	S801	ROOF FRAMING
A204	FOURTH FLOOR LOOKER PLAN	S900	STAIR FRAMING
A210	FIRST FLOOR EXTERIOR WALL DIMENSIONING PLAN	S901	STAIR FRAMING
A211	SECOND FLOOR EXTERIOR WALL DIMENSIONING PLAN	S910	CANOPY FRAMING
A212	THIRD FLOOR EXTERIOR WALL DIMENSIONING PLAN	S920	COMPOSITE TILT
A213	FOURTH FLOOR EXTERIOR WALL DIMENSIONING PLAN	S921	TILT-UP PANEL
A230	SLAB DEPRESSION PLAN		MECHANICAL
A301	FIRST FLOOR PLAN AND NOTES	M001	MECHANICAL CO
A401	BUILDING ELEVATIONS	M002	MECHANICAL SC
A402	BUILDING ELEVATIONS	M003	MECHANICAL SP
A501	BUILDING SECTIONS	M101	MECHANICAL PL
A502	WALL SECTIONS AND DETAILS	M102	MECHANICAL PL
A503	WALL SECTIONS AND DETAILS	M103	MECHANICAL PL
A504	WALL SECTIONS AND DETAILS	M104	MECHANICAL PL
A505	WALL SECTIONS AND DETAILS	M105	MECHANICAL ENL
A506	WALL SECTIONS AND DETAILS	M201	MECHANICAL DET
A507	WALL SECTIONS AND DETAILS	M202	MECHANICAL DET
A508	WALL SECTIONS AND DETAILS		PLUMBING
A509	WALL SECTIONS AND DETAILS	P001	PLUMBING COVER
A510	WALL SECTIONS AND DETAILS	P002	PLUMBING SPEC
A601	ENLARGED SHOWROOM PLAN	P101	PLUMBING PLAN
A602	ENLARGED SHOWROOM WALL ELEVATIONS	P102	PLUMBING PLAN
A603	ENLARGED SHOWROOM WALL ELEVATIONS	P103	PLUMBING PLAN
A604	ENLARGED STORAGE WALL ELEVATIONS	P104	PLUMBING PLAN
A605	ENLARGED STORAGE WALL ELEVATIONS	P105	PLUMBING WASTE
A610	ENLARGED STORAGE ROOM 121 PLAN	P106	PLUMBING WATER
A611	ENLARGED STORAGE ROOM 121 ELEVATIONS	P201	PLUMBING DETAIL
A620	ENLARGED STORAGE ENTRANCE PLAN & WALL ELEVATIONS	P202	PLUMBING DETAIL
A621	ENLARGED LOBBY/LOUNGE PLAN AND ELEVATION GRADE LEVEL LOBBY	P203	PLUMBING DETAIL
A623	ENLARGED GYM AND LOBBY/LOUNGE WALL SECTION CT		ELECTRICAL
A631	ENLARGED ELEVATOR SECTION IN GROUND DOUBLE	E001	ELECTRICAL DETAIL
A632	ENLARGED DOUBLE ELEVATOR PLANS	E002	ELECTRICAL DETAIL
A633	ENLARGED RESPROOM SHEET	E101	SITE ELECTRICAL
A634	ENLARGED INF/COMM ROOM WALL ELEVATIONS	E102	SITE LIGHTING PLAN
A640	ENLARGED INTERIOR STAIR PLANS AND SECTIONS	E201	POWER PLAN -
A641	ENLARGED INTERIOR STAIR PLANS AND SECTIONS	E202	POWER PLAN -
A642	STAIR DETAILS AND SECTIONS	E203	POWER PLAN -
A643	STAIR DETAILS	E204	POWER PLAN -
A701	DOOR SCHEDULE	E205	POWER PLAN -
A702	WINDOWS	E301	HVAC AND PLUM
A703	FRESH SCHEDULE	E302	HVAC AND PLUM
A901	SINGLE LEVEL LOAD BEARING STORAGE ASSEMBLY FLOOR PLANS & DETAILS	E303	HVAC AND PLUM
A911	SINGLE LEVEL LOAD BEARING STORAGE ASSEMBLY WALL SECTION & DETAILS	E304	HVAC AND PLUM
A912	SINGLE LEVEL LOAD BEARING STORAGE ASSEMBLY WALL PANEL ELEVATIONS	E401	LIGHTING PLAN
A913	SINGLE LEVEL LOAD BEARING STORAGE ASSEMBLY WALL PANEL ELEVATIONS	E402	LIGHTING PLAN
A900	STORAGE LOCKER COMPONENTS	E403	LIGHTING PLAN
	STRUCTURAL	E404	LIGHTING PLAN

5000	GENERAL STRUCTURE NOTES	E501	ONE-LINE DIAGRAM
5001	SPECIAL INSPECTION	E502	PANEL SCHEDULE
5100	FIRST FLOOR FOUNDATION PLAN	E601	ENERGY CODE CALCULATION
5101	FIRST FLOOR SHEARWALL PLAN		FIRE PROTECTION
5200	SECOND FLOOR FRAMING PLAN	FP101	FIRE SPRINKLER
5201	SECOND FLOOR SHEARWALL PLAN	FP102	FIRE SPRINKLER
5300	THIRD FLOOR FRAMING PLAN	FP103	FIRE SPRINKLER
5301	THIRD FLOOR SHEARWALL PLAN	FP104	FIRE SPRINKLER
5400	FOURTH FLOOR FRAMING PLAN	FP500	FIRE SPRINKLER
5401	FOURTH FLOOR SHEARWALL PLAN		FIRE ALARM
5500	ROOF FRAMING PLAN	F001	FIRE ALARM INS.
5600	FOUNDATION DETAILS	F100	FIRE ALARM LAY.
5601	FOUNDATION DETAILS	F101	FIRE ALARM LAY.
5602	FOUNDATION DETAILS	F102	FIRE ALARM LAY.
5700	FLOOR FRAMING DETAILS	F103	FIRE ALARM LAY.
5701	FLOOR FRAMING DETAILS	F200	FIRE ALARM RIS.
5702	FLOOR FRAMING DETAILS		
5703	X-BRACED FRAMES		
5704	FIRE RATED DETAILS		

[illegible]

AMERCO
REAL ESTATE COMPANY

CONSTRUCTION DEPARTMENT
2727 NORTH CENTRAL AVENUE
PHOENIX, ARIZONA 85004
PH: (602) 263-6502

SITE ADDRESS:
UHAIL OF KAPOLEI
91-509 KAPOLEI KAI ST
KAPOLEI, HI 96707
BUILDING A
TAK - (1) 9-1-175-019

SHEET CONTENTS:

COVER SHEET


100

705074

DRAWN:	BY:	
--------	-----	--

CHECKED:	BG	000
----------	----	-----

DATE:		01/10/2024
-------	--	------------

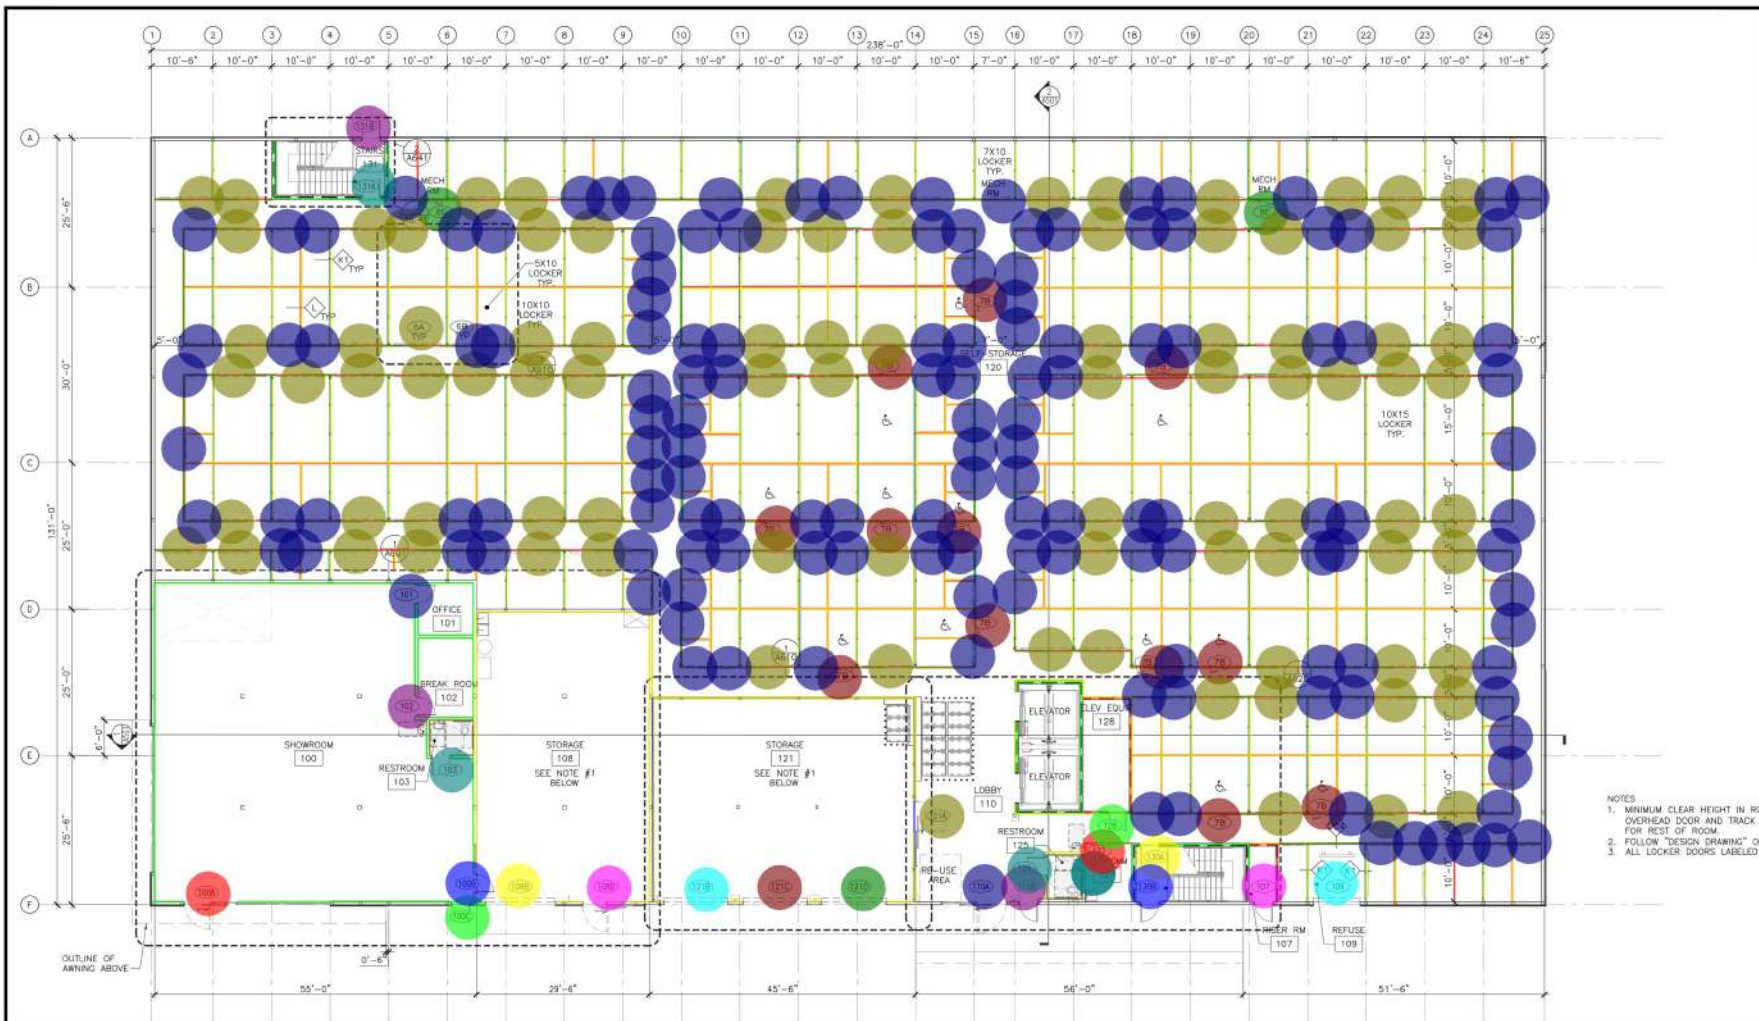

- NOTES
1. MINIMUM CLEAR HEIGHT IN ROOM 108 & 121 OF 11'-4" FOR OVERHEAD DOOR AND TRACK MINIMUM CLEAR HEIGHT OF 10'-6" FOR REST OF ROOM.
 2. FOLLOW "DESIGN DRAWING" OR DWG FROM UHI PHOENIX.
 3. ALL LOCKER DOORS LABELED WITH A 9 ARE INOPERABLE.

1 FIRST FLOOR LOCKER PLAN

- LOAD BEARING LOCKER PARTITION:
 (C)-15 4"x2-1/2" STEEL CEE STUD POST,
 15" O.C. WITH MBI U-PANEL ONE SIDE (TYP.).
 (REFER TO STRUCTURAL DRAWINGS FOR
 GAUGE). (C)-15 18GA. MID RAIL BRACING PER
 STRUCTURAL. SEE WALL TYPE NOTE 7.
- NON-LOAD BEARING LOCKER PARTITION:
 UN-08 2-1/2"x1-5/8" CEE STUDS AT
 5'-0" O.C. WITH MBI U-PANEL ONE SIDE.
 PREFINISHED MBI D-PANEL AT AISLES.

MAXIMUM HEIGHT OF D-PANEL AT HALLWAYS/STAIRS AND
 U-PANEL AT DIMMING WALLS SHOULD NOT EXCEED 10 FT.
 REFER TO STRUCTURAL FOR HEIGHT OF U-PANEL AT SHEAR
 AND LOAD BEARING WALLS.

WALL TYPE NOTES

1. WATER-RESISTANT GYPSUM WALL BOARD TO BE USED AT ALL RESTROOMS, AND WITHIN STORAGE 108 ALONG SINK WALL.
 (VERIFY LOCATIONS AS SHOWN ON THE BUILDING FLOOR PLANS.)
2. PREFINISHED D-PANEL TO APPLIED OVER GYPSUM WALL BOARD AT METAL STUD WALL TYPES THAT OCCUR AT AISLES.
 (VERIFY LOCATIONS AS SHOWN ON THE BUILDING FLOOR PLANS.)
3. 7 5/8 INCHES EQUIVALENT THICKNESS - 3 HOUR FIRE-RESISTANCE RATING WHEN FULLY GROUTED AND 1 HOUR
 FIRE-RESISTANCE RATING WHEN PARTIALLY GROUTED OR HOLLOW, PER IBC CHAPTER 7 OR UL DESIGN NO. U935.
4. NON-LOAD BEARING - 1 HOUR FIRE-RESISTANCE UL ASSEMBLY RATING PER GENERIC ASSEMBLY ASSOCIATION FILE
 NUMBER WP-1072 OR IBC CHAPTER 7, UL DESIGN NO. V497 CAN BE UTILIZED AS AN ALTERNATE ASSEMBLY.
5. ALL WALL AND ROOF INSULATION INFORMATION SHALL BE PER ENERGY CODE ANALYSIS ON T1.1, UNLESS NOTED
 OTHERWISE.
6. SEE ENERGY CODE ANALYSIS ON T1.1 FOR VAPOR AND AIR BARRIER REQUIREMENTS AND LOCATION.
7. K1 & C4 WALL AT EXTERIOR ACCESS REFUSE LOCKER TO BE INSULATED TO BOTTOM OF DECK.

101	102	103	
-----	-----	------	------	--



1 THIRD FLOOR LOCKER PLAN

LOAD BEARING LOCKER PARTITION:
 (U-05) 4"x2-1/2" STEEL CEE STUD POST,
 15" O.C. WITH MBCI U-PANEL ONE SIDE (TYP.).
 (REFER TO STRUCTURAL DRAWINGS FOR
 GAUGE). (U-05) 18GA. MID RAIL BRACING PER
 STRUCTURAL. SEE WALL TYPE NOTE 7.

NON-LOAD BEARING LOCKER PARTITION:
 UH-08 2-1/2"x1-5/8" CEE STUDS AT
 5'-0" O.C. WITH MBCI U-PANEL ONE SIDE.
 PREFINISHED MBCI D-PANEL AT AISLES.

MAXIMUM HEIGHT OF D-PANEL AT HALLWAYS/AISLES AND
 U-PANEL AT DEMISING WALLS SHOULD NOT EXCEED 10 FT.
 REFER TO STRUCTURAL FOR HEIGHT OF U-PANEL AT SHEAR
 AND LOAD BEARING WALLS.

WALL TYPE NOTES

- WATER-RESISTANT GYPSUM WALL BOARD TO BE USED AT ALL RESTROOMS, AND WITHIN STORAGE 108 ALONG SINK WALL.
- PREFINISHED D-PANEL TO APPLIED OVER ALL GYPSUM WALL BOARDS AT METAL STUD WALL TYPES THAT OCCUR AT AISLES (VERIFY LOCATIONS AS SHOWN ON THE BUILDING FLOOR PLANS.)
- 7 5/8 INCHES EQUIVALENT THICKNESS - 3 HOUR FIRE-RESISTANCE RATING WHEN FULLY GROUTED AND 1 HOUR FIRE-RESISTANCE RATING WHEN PARTIALLY GROUTED OR HOLLOW, PER IBC CHAPTER 7 OR UL DESIGN NO. U935.
- NON-LOAD BEARING - 1 HOUR FIRE-RESISTANCE UL ASSEMBLY RATING PER GENERIC ASSEMBLY GYPSUM ASSOCIATION FILE NUMBER WP-1072 OR IBC CHAPTER 7, UL DESIGN NO. V497 CAN BE UTILIZED AS AN ALTERNATE ASSEMBLY.
- ALL WALL AND ROOF INSULATION INFORMATION SHALL BE PER ENERGY CODE ANALYSIS ON T1.1, UNLESS NOTED OTHERWISE.
- SEE ENERGY CODE ANALYSIS ON T1.1 FOR VAPOR AND AIR BARRIER REQUIREMENTS AND LOCATION.
- K1 & C24 WALL AT EXTERIOR ACCESS REFUSE LOCKER TO BE INSULATED TO BOTTOM OF DECK.

(UH-05) Kick Plate/ Wall Type L & K2 & Wall Panel	4752.2 FT
(P1) (10'-0" H)	74.6 FT
(4'x4') FRP Panel	2.0 EA
Wall Type 'G'	143.2 FT
6A	107.0 EA
6B	212.0 EA
7B	9.0 EA
230A	1.0 EA
227	0.0 EA
231A	14.3 FT
Wall Type 'J1' 1 WR	7.6 FT
Wall Type 'R' 2 WR	1.0 EA
325 Door	

SEE ALL SERIES SHEETS FOR SOURCE
 CONSTRUCTION CODES.

CONTRACTOR SHALL OBTAIN STAMPING ABOUT
 PRIOR TO CONSTRUCTION. NOTIFY OWNER/ARCHITECT
 OF ANY DISCREPANCIES.

REFER TO SHEET A71 FOR DOOR TYPES AND
 RELATED NOTES.

REFER TO SHEET A72 FOR WINDOW TYPES (FINISH
 SCHEDULE AND RELATED NOTES).


ALL DOOR AND WINDOW DIMENSIONS ARE TO
 CENTERLINE OF RUAH OPENING.

REFER TO U-HALL INTERNATIONAL (UHI) STANDARD
 SPECIFICATIONS FOR MATERIAL AND REGULATION
 REQUIREMENTS.

ALL SECTIONS ARE SUBJECT TO APPROVAL BY
 OWNER-HS SUBMITTALS.

DIMENSIONS TO FACE OF FINISH.

REVISIONS:	
NO.	DATE
1	12.16.24
2	12.16.24
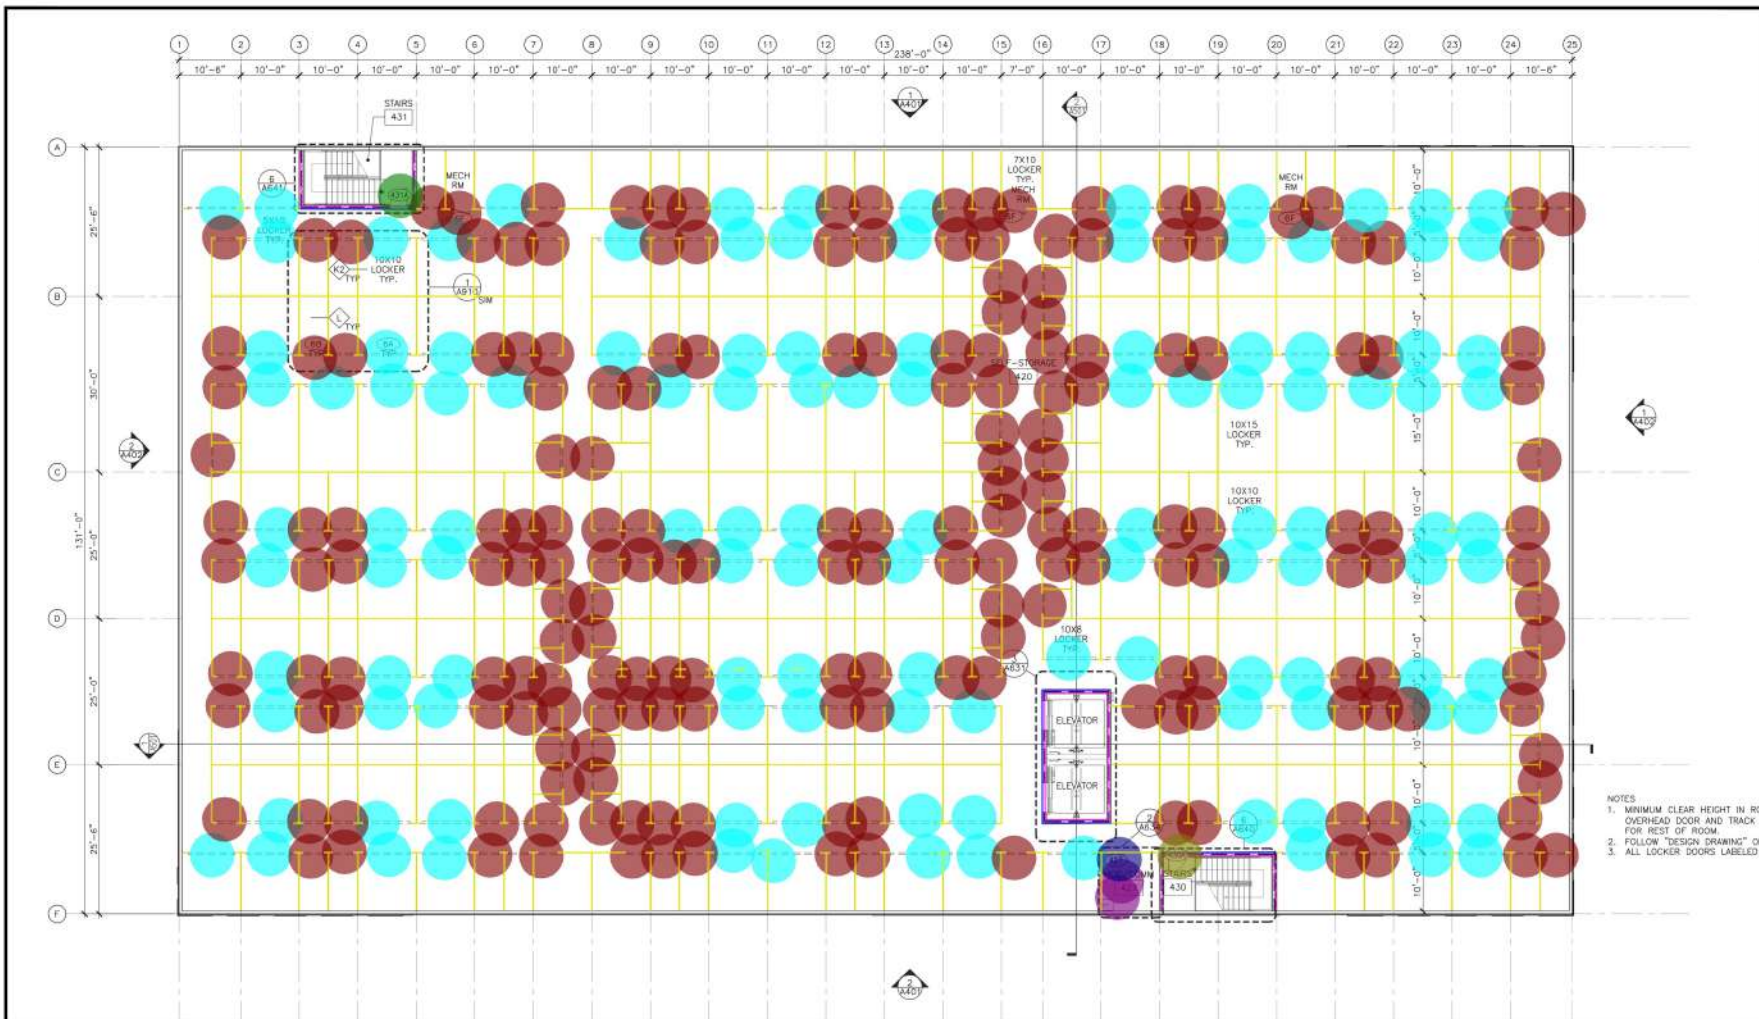

- NOTES
1. MINIMUM CLEAR HEIGHT IN ROOM 108 & 121 OF 11'-4" FOR OVERHEAD DOOR AND TRACK MINIMUM CLEAR HEIGHT OF 10'-6" FOR REST OF ROOM.
 2. FOLLOW "DESIGN DRAWING" OR DWG FROM UHI PHOENIX.
 3. ALL LOCKER DOORS LABELED WITH A 9 ARE INOPERABLE.

1 FOURTH FLOOR LOCKER PLAN

- LOAD BEARING LOCKER PARTITION:
 (UH-05) 4"x2-1/2" STEEL CEE STUD POST,
 15" O.C. WITH MBCI U-PANEL ONE SIDE (TYP).
 (REFER TO STRUCTURAL DRAWINGS FOR
 GAUGE). (SEE-25) 18GA. MID RAIL BRACING PER
 STRUCTURAL. SEE WALL TYPE NOTE 7.
- NON-LOAD BEARING LOCKER PARTITION:
 UH-08 2-1/2"x1-1/2" CEE STUDS AT
 5'-0" O.C. WITH MBCI U-PANEL ONE SIDE.
 PREFINISHED MBCI D-PANEL AT AISLES.

MAXIMUM HEIGHT OF D-PANEL AT HALLWAYS/ AISLES AND
 U-PANEL AT DEMISING WALLS SHOULD NOT EXCEED 10 FT.
 REFER TO STRUCTURAL FOR HEIGHT OF U-PANEL AT SHEAR
 AND LOAD BEARING WALLS.

WALL TYPE NOTES

1. WATER-RESISTANT GYPSUM WALL BOARD TO BE USED AT ALL RESTROOMS, AND WITHIN STORAGE 108 ALONG SINK WALL.
2. PREFINISHED D-PANEL TO APPLIED OVER ALL GYPSUM WALL BOARDS AT METAL STUD WALL TYPES THAT OCCUR AT AISLES (VERIFY LOCATIONS AS SHOWN ON THE BUILDING FLOOR PLANS.)
3. 7 5/8 INCHES EQUIVALENT THICKNESS - 3 HOUR FIRE-RESISTANCE RATING WHEN FULLY GROUTED AND 1 HOUR FIRE-RESISTANCE RATING WHEN PARTIALLY GROUTED OR HOLLOW, PER IBC CHAPTER 7 OR UL DESIGN NO. U935.
4. NON-LOAD BEARING - 1 HOUR FIRE-RESISTANCE UL ASSEMBLY RATING PER GENERIC ASSEMBLY GYPSUM ASSOCIATION FILE NUMBER WP-1072 OR IBC CHAPTER 7, UL DESIGN NO. V497 CAN BE UTILIZED AS AN ALTERNATE ASSEMBLY.
5. ALL WALL AND ROOF INSULATION INFORMATION SHALL BE PER ENERGY CODE ANALYSIS ON T1.1, UNLESS NOTED OTHERWISE.
6. SEE ENERGY CODE ANALYSIS ON T1.1 FOR VAPOR AND AIR BARRIER REQUIREMENTS AND LOCATION.
7. K1 & C24 WALL AT EXTERIOR ACCESS REFUSE LOCKER TO BE INSULATED TO BOTTOM OF DECK.

(UH-05) Kick Plate/ Wall Type L & K2 & Wall Panel	4754.6 FT
(P1) (11'-0" H)	85.7 FT
(4'x4') FRP Panel	2.0 EA
Wall Type 'G'	141.8 FT
6A	121.0 EA
6B	202.0 EA
431a	1.0 EA
430A	1.0 EA
427	1.0 EA

SEE ALL SERIES SHEETS FOR STORAGE
 CONSTRUCTION DETAILS.

CONTRACTOR SHALL COVER STORAGE UNITS
 PRIOR TO CONSTRUCTION. VERIFY DIMENSIONS
 OF ALL STORAGE UNITS.

REFER TO SHEET A01 FOR OTHER TYPES, FINISH
 SCHEDULE, AND RELATED NOTES.

ALL LOCK AND WINDOW DIMENSIONS ARE TO
 CONCLUDE OF FLOOR OPENING.

REFER TO U-HALL INTERNATIONAL, LEAD CHARGED
 SPECIFICATIONS FOR WELDING AND REINFORCEMENT
 REQUIREMENTS.

ALL SELECTIONS ARE SUBJECT TO APPROVAL BY
 OWNER-NO SUBSTITUTIONS.

DIMENSIONS TO FACE OF FRAMES.

SCALE: 3/32" = 1'-0"

REVISIONS:

NO.	DATE	BY	REVISIONS
1	12.16.24	BG	ISSUED FOR PERMIT SUBMITTAL
2	08.08.25	BG	BUILD A - PLAN CHECK COMMENTS

PROFESSIONAL SEAL:



ARCHITECT LOGO:



AMERCO REAL ESTATE COMPANY

CONSTRUCTION DEPARTMENT
 2727 NORTH CENTRAL AVENUE
 PHOENIX, ARIZONA 85004
 PH: (602) 263-6502

SITE ADDRESS:
 UHAIL OF KAPOLEI
 81-509 KAPOLEI KAI ST
 KAPOLEI, HI 96707
 BUILDING A
 TANK: (1) 9-1-175-019

SHEET CONTENTS:

FOURTH FLOOR
 LOCKER PLAN

705074

DRAWN: CC
 CHECKED: BG
 DATE:


A204

SHEET NOTES

TYPICAL WALL TYPE LIST

© 2022 AMERCO REAL ESTATE COMPANY

Revised Cycle 1 Rev. 4.01.26

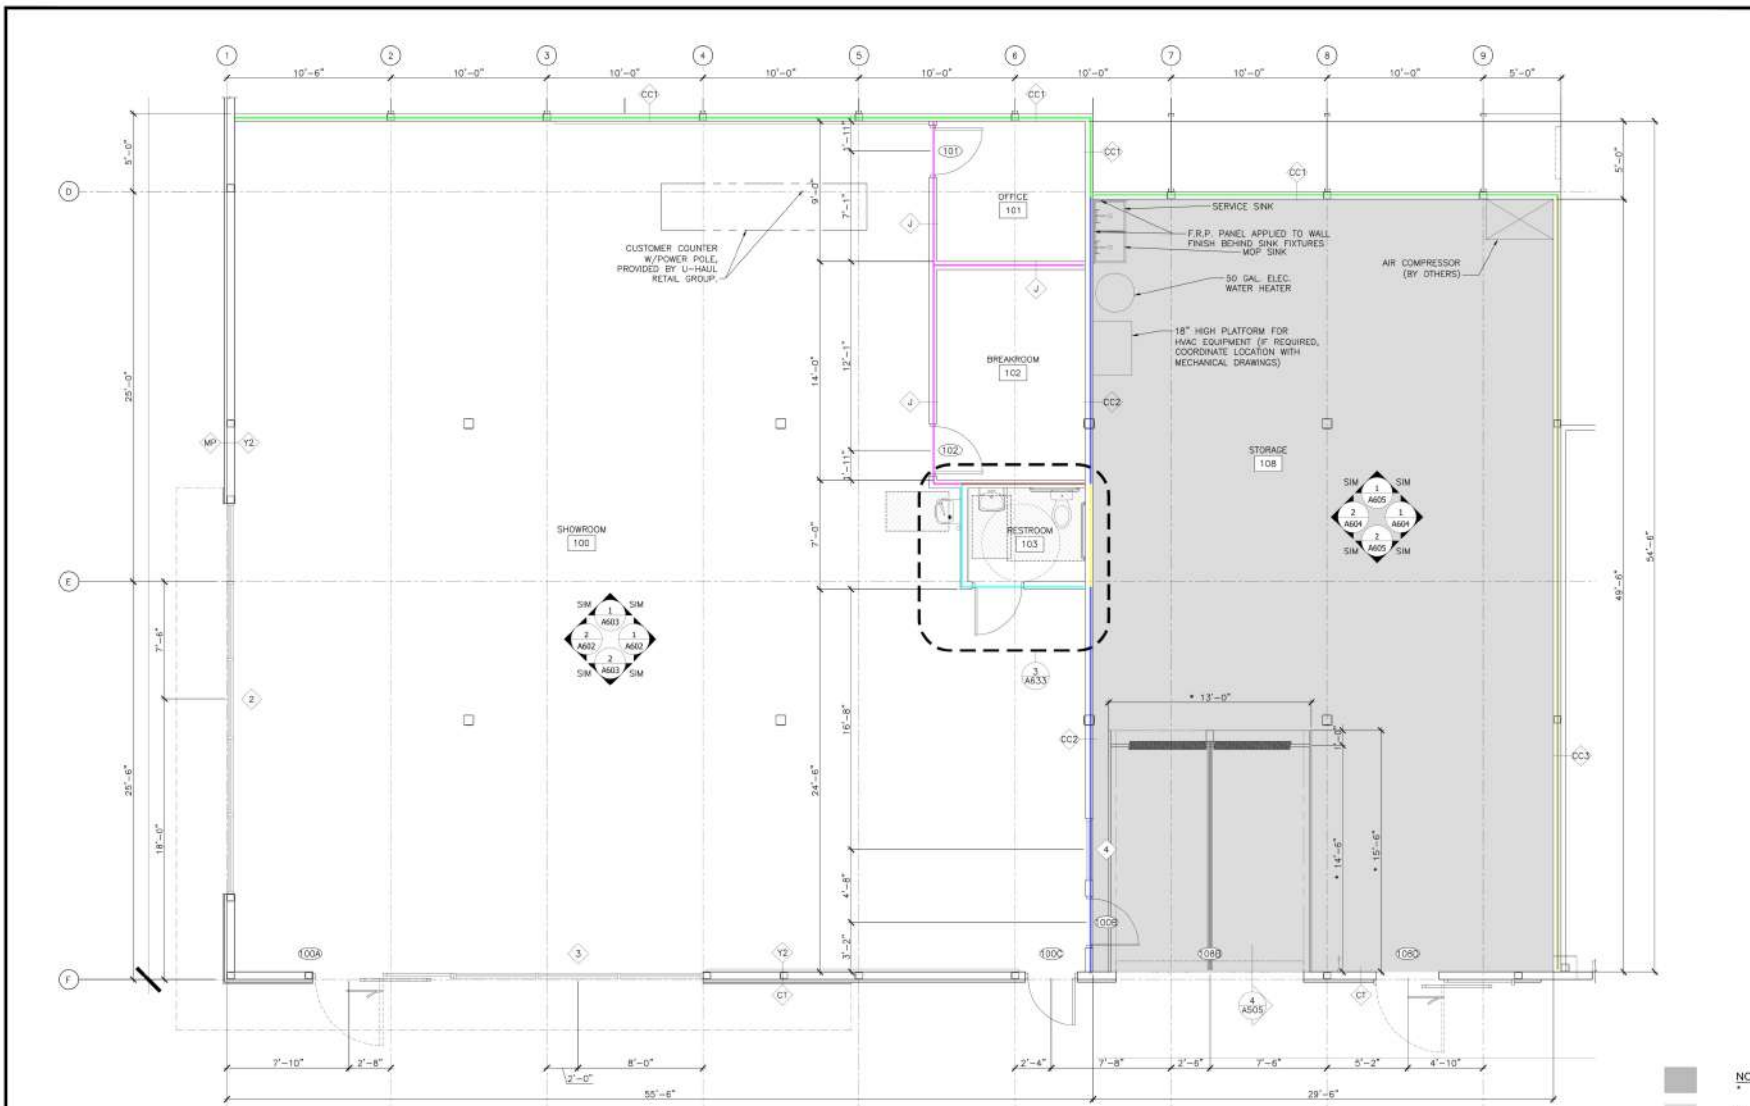

SHEET NOTES:

REFER TO SHEET A2.0 FOR WALL TYPES AND RELATED NOTES.
 REFER TO SHEET A7.1 FOR DOOR TYPES AND RELATED NOTES.
 REFER TO SHEET A7.2 FOR WINDOW TYPES, FINISH SCHEDULE AND RELATED NOTES.

ALL DOOR AND WINDOW DIMENSIONS ARE TO CENTER LINE OF ROUGH OPENING.

REFER TO U-HALL INTERNATIONAL STANDARD SPECIFICATIONS FOR INTERIOR AND EXTERIOR REQUIREMENTS.

ALL SELECTIONS ARE SUBJECT TO APPROVAL BY OWNER-HO SUBSTITUTION.

REVISIONS:

NO.	DATE	BY	REVISION
1	12.16.24	BG	ISSUED FOR PERMIT SUBMITTAL
2	06.08.25	BG	BLOD A - PLAN CHECK COMMENTS

PROFESSIONAL SEAL:

ARCHITECT LOGO:

HillSide architecture inc.
 345 W. BOBWHITE CT
 SUITE 150
 BOWEN, OHI 43006
 P: 208-810-7745

NOTES

* MINIMUM CLEAR HEIGHT IN ROOM 108 OF 11'-4" FOR OVERHEAD DOOR AND TRACK

** MINIMUM CLEAR HEIGHT OF 10'-6" FOR REST OF ROOM.

SCALE: 1/4" = 1'-0"

1 ENLARGED SHOWROOM PLAN

- | | | |
|---|---|--|
| <p> 6" METAL STUDS AT 24" O.C. (UNO) WITH MBO U-PANEL OR D-PANEL AND KICK PLATE STORAGE SIDE AND 5/8" C.W.B. OTHER SIDE UNFACED R-19 BATT INSULATION TO STRUCTURE ABOVE. C.W.B. PER NOTE 1.</p> | <p> 5-1/2" CONCRETE TILT PANEL WALL, LIGHT BROOM FINISH (EXTERIOR SIDE ONLY). PANEL ISSUED TO RECEIVE 3/4" CHAMFER ON EXTERIOR SIDE, 30" ON INTERIOR SIDE. SEE NOTE 3.</p> | <p> 2-PURGING WITH INSULATED CHANNEL-SEE THICKNESS ROOM FINISH</p> |
| <p> 6" METAL STUDS AT 24" O.C. (UNO) WITH MBO D-PANEL STORAGE SIDE AND 5/8" C.W.B. OTHER SIDE UNFACED R-19 BATT INSULATION TO STRUCTURE ABOVE. C.W.B. PER NOTE 1.</p> | <p> 3-5/8" METAL STUDS AT 24" O.C. WITH SHIELD LAYER 5/8" C.W.B. EACH SIDE UNFACED R-19 BATT INSULATION AT ALL RESTROOM WALLS TO STRUCTURE ABOVE. PROVIDE M.R. C.W.B. PER NOTE 1.</p> | |
| <p> 6" METAL STUDS AT 24" O.C. (UNO) WITH MBO U-PANEL OR D-PANEL AND KICK PLATE SELF-STORAGE SIDE AND D-PANEL OTHER SIDE UNFACED R-19 BATT INSULATION TO STRUCTURE ABOVE.</p> | <p> 6" METAL STUDS AT 24" O.C. WITH 5/8" MOISTURE RESISTANT (M.R.) C.W.B. EACH SIDE PER NOTE 1 TO STRUCTURE ABOVE.</p> | |

TYPICAL WALL TYPE LIST

	Wall Type 'CC1'	89.7 FT
	Wall Type 'CC2' 1 Side WR	6.6 FT
	Wall Type 'CC2'	43.1 FT
	Wall Type 'J'	34.7 FT
	Wall Type 'J' 1 Side WR	14.5 FT
	Wall Type 'R' 2 Side WR	7.9 FT
	Wall Type 'CC3'	49.6 FT

- WALL TYPE NOTES**
- WATER-RESISTANT GYPSUM WALL BOARD TO BE USED AT ALL RESTROOMS, AND WITHIN STORAGE ROOM 108 ALONG SINK WALL.
 - PREFINISHED D-PANEL TO APPLIED OVER ALL GYPSUM WALL BOARD AT METAL STUD WALL TYPES THAT OCCUR AT AISLES (VERIFY LOCATIONS AS SHOWN ON THE BUILDING FLOOR PLANS.)
 - 7 5/8 INCHES EQUIVALENT THICKNESS - 3 HOUR FIRE-RESISTANCE RATING WHEN FULLY GROUTED AND 1 HOUR FIRE-RESISTANCE RATING WHEN PARTIALLY GROUTED OR HOLLOW, PER IBC CHAPTER 7 OR UL DESIGN NO. 1935.
 - NON-LOAD BEARING - 1 HOUR FIRE-RESISTANCE UL ASSEMBLY RATING PER GENERIC ASSEMBLY GYPSUM ASSOCIATION FILE NUMBER WF-1072 OR IBC CHAPTER 7, UL DESIGN NO. V497 CAN BE UTILIZED AS AN ALTERNATE ASSEMBLY.
 - ALL WALL AND ROOF INSULATION INFORMATION SHALL BE PER ENERGY CODE ANALYSIS ON T1.1, UNLESS NOTED OTHERWISE.
 - SEE ENERGY CODE ANALYSIS ON T1.1 FOR VAPOR AND AIR BARRIER REQUIREMENTS AND LOCATION.

AMERCO REAL ESTATE COMPANY

CONSTRUCTION DEPARTMENT
 2777 NORTH CENTRAL AVENUE
 PHOENIX, ARIZONA 85004
 PH: (602) 263-6502

SITE ADDRESS:
 UHAUL OF KAPOLEI
 91-509 KAPOLEI KAI ST
 KAPOLEI, HI 96707
 BUILDING A
 T.W.K. (1) 9-1-175-019



SHEET CONTENTS:

ENLARGED SHOWROOM PLAN

705074

DRAWN: CC
 CHECKED: BG
 DATE: A601

4x8 Plywood Sheet 94.5 SQ FT
4x8 Plywood Sheet/ 3 And 4 Floor 94.5 SQ FT

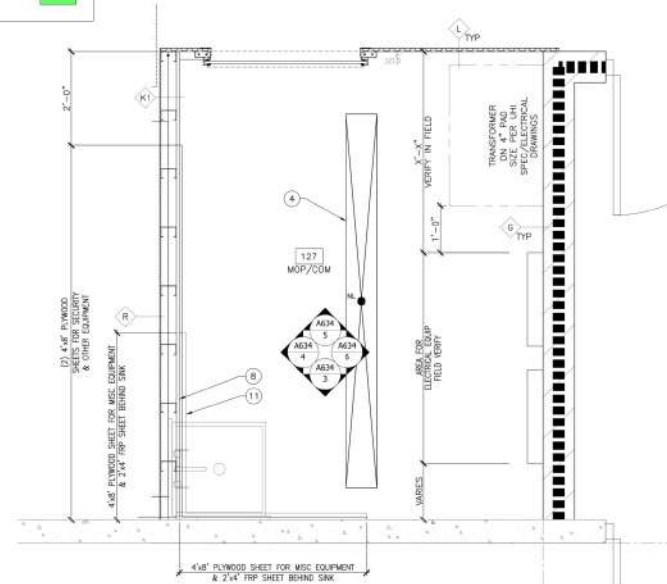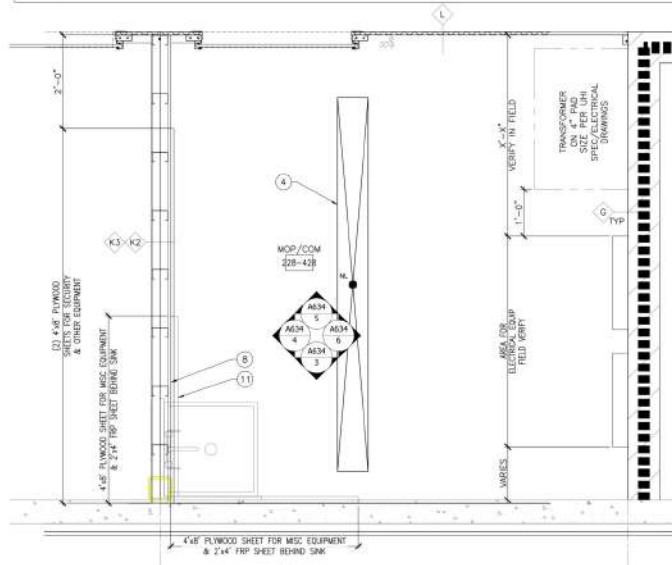

5. 7 5/8 INCHES EQUIVALENT THICKNESS - 3 HOUR FIRE-RESISTANCE RATING WHEN FULLY GROUTED AND 1 HOUR FIRE-RESISTANCE RATING WHEN PARTIALLY GROUTED OR HOLLOW PER IBC CHAPTER 7 OR UL DESIGN NO. U935.
6. 8" CMU WALL PER STRUCTURAL DRAWINGS; FIRE-RESISTANCE RATED UL ASSEMBLY PER NOTE 5.
7. LOAD BEARING LOCKER PARTITION: UH-15 4"x2-1/2" STEEL CEE STUD POST, 15" O.C. WITH MBO U-PANEL ONE SIDE (TYP). (REFER TO STRUCTURAL DRAWINGS FOR GAUGE). UH-08 18GA. MD RAIL BRACING PER STRUCTURAL.
8. LOAD BEARING LOCKER PARTITION: UH-15 4"x2-1/2" STEEL CEE STUD POST, 30" O.C. WITH MBO U-PANEL ONE SIDE (TYP). (REFER TO STRUCTURAL DRAWINGS FOR GAUGE). UH-08 18GA. MD RAIL BRACING PER STRUCTURAL.
9. LOAD BEARING LOCKER PARTITION: UH-15 4"x2-1/2" STEEL CEE STUD POSTS, 60" O.C. WITH MBO U-PANEL ONE SIDE (TYP). (REFER TO STRUCTURAL DRAWINGS FOR GAUGE). UH-08 18GA. MD RAIL BRACING PER STRUCTURAL.
10. NON-LOAD BEARING LOCKER PARTITION: 2-1/2"x1-5/8" CEE STUDS AT 5'-0" O.C. WITH MBO U-PANEL ONE SIDE. PREFINISHED MBO U-PANEL AT ASLES.

WALL TYPES & NOTES

KEY NOTES:

- SECURITY RAILS IF REQUIRED
- ELECTRICAL OUTLETS FOR SECURITY EQUIPMENT COORDINATE QUANTITY & LOCATION WITH PLANS
- 4X8 PLYWOOD SHEETS FOR MOUNTING EQUIPMENT
- LIGHTING PER PLANS
- ELECTRICAL PANELS PER DRAWINGS
- ROLL-UP LOCKER DOOR PER PLANS
- HOSE BIB W/MIXER VALVE SEE PLUMBING DRAWINGS
- MOP SINK SEE PLUMBING PLANS
- ROOF HATCH LADDER AT TOP FLOOR ROOM ONLY (SHOWN FOR LOCATION ONLY)
- ELECTRICAL TRANSFORMER ON CONCRETE PAD
- 4"x4" FRP PANEL (TYPICAL 2 WALLS BEHIND MOP SINK)

SHEET NOTES:

REFER TO SHEET A2.0 FOR WALL TYPES AND RELATED NOTES.
REFER TO SHEET A7.1 FOR DOOR TYPES AND RELATED NOTES.
REFER TO SHEET A7.2 FOR WINDOW TYPES, FINISH SCHEDULE AND RELATED NOTES.
ALL DOOR AND WINDOW DIMENSIONS ARE TO CENTER LINE OF ROUGH OPENING.
REFER TO U-HALL INTERNATIONAL STANDARD SPECIFICATIONS FOR INTERIOR AND EXTERIOR REQUIREMENTS.
ALL SELECTIONS ARE SUBJECT TO APPROVAL BY OWNER-HO SUBSTITUTION.

REVISIONS:

NO.	DATE	BY	CHK	APP	REVISED	COMMENTS
1	12.16.24	BG				BID/PERMIT SUBMITTAL
2	08.08.25	BG				BID A - PLAN CHECK COMMENTS

PROFESSIONAL SEAL:



ARCHITECT LOGO:



AMERCO REAL ESTATE COMPANY

CONSTRUCTION DEPARTMENT
2727 NORTH CENTRAL AVENUE
PHOENIX, ARIZONA 85004
PH: (602) 263-6502

SITE ADDRESS:
UH-HALL OF KAPOLEI
91-509 KAPOLEI KAI ST
3 KAPOLEI, HI 96707
BUILDING A
TANK: (1) 9-1-175-019

SHEET CONTENTS:

ENLARGED
MOP / COMM ROOM
SAMPLE WALL ELEVATIONS

705074


DRAWN: CC
CHECKED: BG
DATE: 12/16/24
A634

2 UPPER FLOOR ENLARGED MOP / COMM. ROOM PLAN

SCALE: 3/4" = 1'-0"


1 FIRST FLOOR ENLARGED MOP / COMM. ROOM PLAN

SCALE: 3/4" = 1'-0"

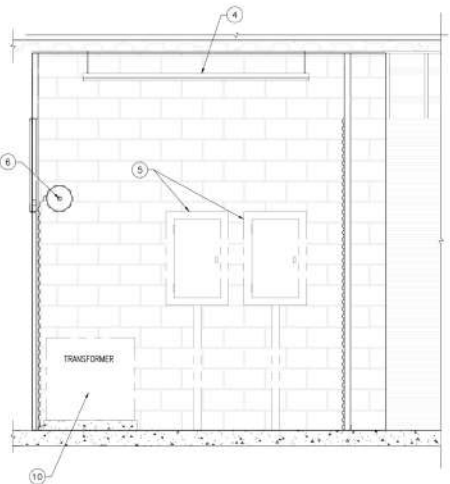


6 MOP/COMM

SCALE: 1/2" = 1'-0"

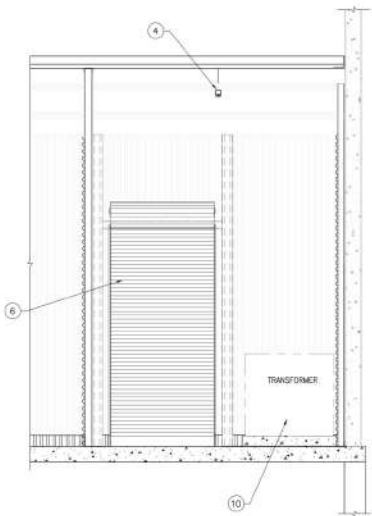


5 MOP/COMM

SCALE: 1/2" = 1'-0"

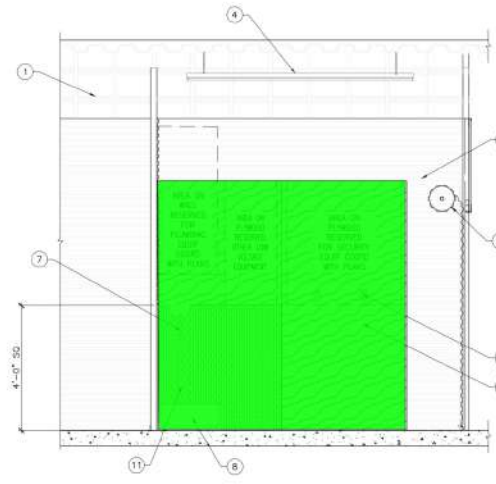

4 MOP/COMM

SCALE: 1/2" = 1'-0"

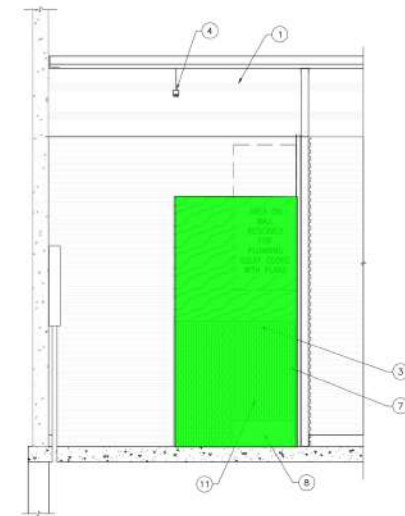


3 MOP/COMM

SCALE: 1/2" = 1'-0"

DOOR #	LOCATION USED	DOOR FINISH
100	SHOWROOM TO STORAGE	SHOWROOM SIDE (P28) STORAGE SIDE (P1)
100	SHOWROOM ADDITIONAL EXIT MANUVER IF REQUIRED	SHOWROOM SIDE (P28) & EXTERIOR SIDE MATCH ADJACENT EXTERIOR WALL COLOR
101	SHOWROOM TO OFFICE	(P28) ACCESSIBLE BEIGE - BOTH SIDES
102	SHOWROOM TO BREAKROOM	(P28) ACCESSIBLE BEIGE - BOTH SIDES
103	SHOWROOM TO RESTROOM	U-HAUL BLACK (P100) - BOTH SIDES
107	FIRE RISER RM TO EXTERIOR	RISER ROOM SIDE (NO PAINT) EXTERIOR SIDE TO MATCH ADJACENT WALL COLOR
108	REFUSE RM TO EXTERIOR	REFUSE ROOM SIDE (NO PAINT) EXTERIOR SIDE TO MATCH ADJACENT WALL COLOR
109	24 HR STORAGE ENTRANCE LOBBY TO EXTERIOR	U-HAUL BLACK (P100) - BOTH SIDES
120, 121	STORAGE EXTERIOR STAIR EXIT DOOR	STORAGE SIDE (P1), EXTERIOR SIDE TO MATCH ADJACENT WALL COLOR
120, 121	STORAGE BATHROOM TO STORAGE	U-HAUL BLACK (P100) - BOTH SIDES
121	ELEVATOR EQUIPMENT RM TO STORAGE	ELEVATOR EQUIP RM SIDE (NO PAINT) STORAGE SIDE (P1)
120, 121	STORAGE TO EXTERIOR STAIRWELL	U-HAUL BLACK (P100) - BOTH SIDES
120	STAIRWELL EXTERIOR EXIT DOOR	STAIRWELL SIDE (P100) EXTERIOR SIDE TO MATCH ADJACENT WALL COLOR

PTD (P28) (12'-2" H)	171.7 FT
PTD (P28) (9'-0" H)	82.8 FT
(P28) (10'-0" H)	11.8 FT
(P1) (11'-2" H)	11.9 FT
(P1) (10'-0" H)	69.2 FT
Acoustical Ceiling 'ACT'	212.9 SQ FT
MR Gypsum Board Ceiling 'GWB'	90.8 SQ FT
PTD (P1)	90.8 SQ FT
(UH-01) Pre-Finished PBD Panel (10'-0" H)	366.8 FT
(UH-01) Pre-Finished PBD Panel (10'-0" H)	80.1 FT
(UH-02) Pre-Finished PBU Panel (10'-0" H)	52.2 FT
(UH-01) Pre-Finished PBD Panel (10'-0" H)	70.7 FT

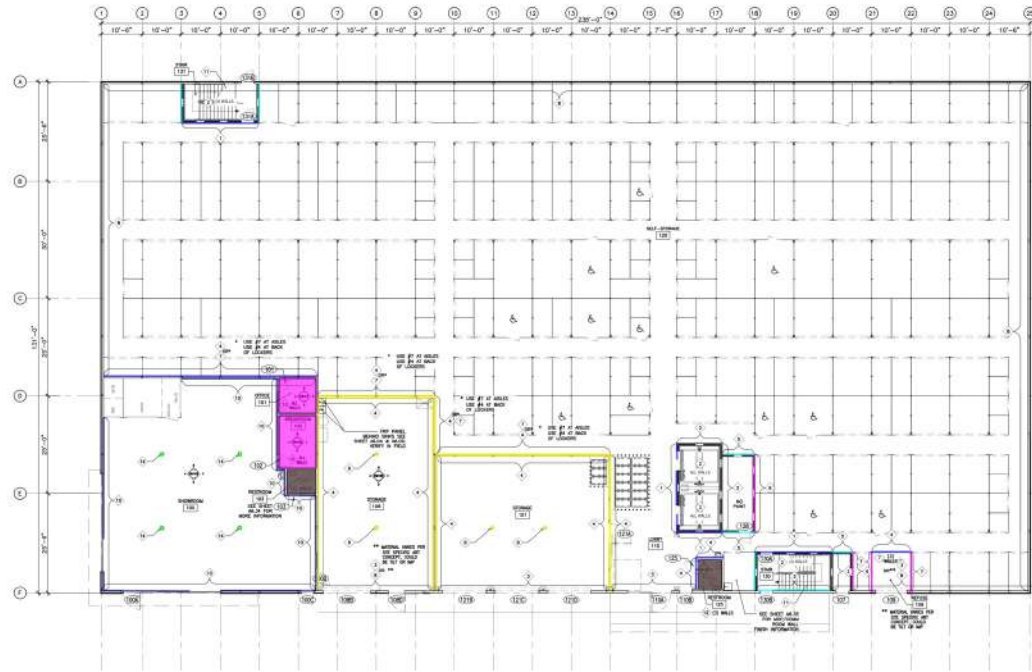

SEE SHEET A-0 FOR WALL TYPES
AND MORE INFORMATION

CONTRACTOR SHALL CONFIRM STORAGE
LAYERS PRIOR TO CONSTRUCTION.
NOTE: OWNER/ARCHITECT OF ANY
CONSTRUCTION

REFER TO U-HAUL INTERNATIONAL
(U-I) STANDARD SPECIFICATIONS FOR
INTERIOR AND INSTALLATION
REQUIREMENTS

ALL SELECTIONS ARE SUBJECT TO
APPROVAL BY OWNER-40
SUBSTITUTIONS



SCALE: 1/16" = 1'-0"

REVISIONS:

NO.	DATE	REVISION	NOTES
1	12.16.24	BO/PERMIT SUBMITTAL	
2	06.08.25	BO	

PROFESSIONAL SEAL:



ARCHITECT LOGO:

HillSide
architectural
348 W. BOBWHITE CT
SUITE 150
BOHE, ID 83606
P: 208-810-7748

AMERCO REAL ESTATE COMPANY

CONSTRUCTION DOCUMENT
277 NORTH CENTRAL AVENUE
PHOENIX, ARIZONA 85004
PH: (602) 283-6502

SITE ADDRESS:
UHAUL OF KAPOLEI
91-509 KAPOLEI KAI ST
KAPOLEI, HI 96707
BUILDING A
TWK: (1) 9-1-175-019

SHEET CONTENTS:

FIRST FLOOR
FINISH PLAN
AND SCHEDULE

705074

DRAWN: CC
CHECKED: BG
DATE: A7.3

Permit Cycle 1 Req. 4.01.26

1 FIRST FLOOR FINISH PLAN

- 1 PAINT CMU TO 10' ULTRA WHITE - HIGH GLOSS (COLOR P1)
- 2 EXPOSED CMU - NO PAINT
- 3 EXPOSED CONCRETE TILT PANEL - NO PAINT OR FURRING
- 4 (UH-01) PRE-FINISHED PBD PANEL (HIGH GLOSS WHITE FINISH) TO BOTTOM OF DECK, WITH KICK PLATE (UH-05) NO DRYWALL BEHIND PANEL
- 5 (UH-01) PRE-FINISHED PBD PANEL (HIGH GLOSS WHITE FINISH) / TO 10' WITH KICK PLATE (UH-05) W/ REQUIRED DRYWALL THICKNESS (NO PAINT) TO MEET THE FIRE RATING, TO BOTTOM OF DECK
- 6 (UH-02) PRE-FINISHED PBU PANEL (GALVALUME FINISH) W/ REQUIRED DRYWALL THICKNESS (NO PAINT) TO MEET THE FIRE RATING, TO BOTTOM OF DECK
- 7 (UH-02) PRE-FINISHED PBU PANEL (GALVALUME FINISH), TO BOTTOM OF DECK
- 8 NO ADDITIONAL WALL FINISH THIS AREA, EXPOSED PRE-FINISHED IMP PANEL
- 9 PAINT (P1) ULTRA WHITE HIGH GLOSS TO TOP OF COLUMN - OWNERS REP (O.R.) TO VERIFY WITH BID BOOK FOR PAINT REQUIREMENTS
- 10 DRYWALL PER PLANS (LEVEL 5 FINISH) / PAINT "ACCESSIBLE BEIGE" (P28)
- 11 STAIRS - PRIMER FROM SUPPLIER - NO FINISH PAINT
- 12 TILE TO 5', PAINT DRYWALL (LEVEL 5 FINISH) ABOVE, PAINT "PENNYWISE" (P67)
- 13 CONCRETE TILT PANEL W/ FURRING & DRYWALL PER PLANS, TILE TO 5', PAINT LEVEL 4 DRYWALL ABOVE "PENNYWISE" (P67)
- 14 SHOWROOM COLUMNS - PAINT "ACCESSIBLE BEIGE" (P28) TO 10' OR COLUMN TO BEAM INTERSECT

- 15 COLOR: SHERWIN-WILLIAMS "ULTRA WHITE" - HIGH GLOSS (UHAUL COLOR P1)
- 16 COLOR: SHERWIN-WILLIAMS "ACCESSIBLE BEIGE" (UHAUL COLOR P28)
- 17 COLOR: SHERWIN-WILLIAMS "PENNYWISE" (SHER-001 HIGH GLOSS)
- 18 COLOR: SHERWIN-WILLIAMS "BLACK" - EGG SHELL (DOOR & FRAME) (UHAUL COLOR P100)
- 19 (UH-01) MBO PBD PANEL : PRE-FINISHED "HIGH GLOSS WHITE"
- 20 (UH-02) MBO PBU PANEL : GALVALUME FINISH

NOTE:
SEE UHAUL PAINT SPECIFICATION BOOK FOR PART NUMBERS ON
ALL UHAUL SHERWIN WILLIAMS PAINTS. VERIFY BEFORE ORDERING
WITH UHAUL OWNERS REPRESENTATIVE.

UHAUL COLOR CONFIRM WITH UHAUL PAINT SPECIFICATIONS FOR
PART NUMBERS WHEN ORDERING.

MATERIAL PROVIDER COLOR VERIFY WITH IMAGE BOOK BEFORE
ORDERING.

KEYNOTES

ROOM #	ROOM NAME	FLOOR MATERIAL	FLOOR FINISH	BASE MATERIAL	WALL 'A' FINISH	WALL 'B' FINISH	WALL 'C' FINISH	WALL 'D' FINISH	WAINSCOT	CEILING TYPE	CEILING HEIGHT	FIRE RATING
100	SHOWROOM	CONC	STAINED	VCB	PTD (P28)	PTD (P28)	PTD (P28)	PTD (P28)	-	EXPOSED	VARIES	
101	OFFICE	CONC	STAINED	VCB	PTD (P28)	PTD (P28)	PTD (P28)	PTD (P28)	-	ACT	9'-0"	
102	BREAK ROOM	CONC	STAINED	VCB	PTD (P28)	PTD (P28)	PTD (P28)	PTD (P28)	-	ACT	9'-0"	
103	SINGLE OCCUPANCY RESTROOM(S)	CONC	TILE-F	TILE-W	TILE-W/PTD P67	TILE-W/PTD P67	TILE-W/PTD P67	TILE-W/PTD P67	TILE-W	GWB/PTD P1	9'-0"	
107	FIRE RISER ROOM	CONC	EXPOSED	-	EXPOSED	EXPOSED	EXPOSED	EXPOSED	-	-	-	1HR FIRE RATING
108	STORAGE	CONC	EXPOSED	UH-05 KP	PBD/HIGH GLOSS WHITE	PBD/HIGH GLOSS WHITE	PBD/HIGH GLOSS WHITE	PBD/HIGH GLOSS WHITE	-	EXPOSED	-	
109	REFUSE	CONC	EXPOSED	-	PBU PANEL	PBU PANEL	PBU PANEL	PBU PANEL	-	EXPOSED	-	
110	SELF STORAGE LOBBY	CONC	EXPOSED	UH-05 KP	PRE-F/TILT	VARIES	VARIES	VARIES	-	EXPOSED	-	
120/220/320	SELF STORAGE (CORRIDOR)	CONC	EXPOSED	UH-01 PRE-FINISHED HIGH GLOSS WHITE	UH-01 PRE-FINISHED HIGH GLOSS WHITE	UH-01 PRE-FINISHED HIGH GLOSS WHITE	UH-01 PRE-FINISHED HIGH GLOSS WHITE	UH-01 PRE-FINISHED HIGH GLOSS WHITE	-	EXPOSED	-	
121	STORAGE	CONC	EXPOSED	UH-02 KP	UH-01 PRE-FINISHED HIGH GLOSS WHITE	UH-01 PRE-FINISHED HIGH GLOSS WHITE	UH-01 PRE-FINISHED HIGH GLOSS WHITE	UH-01 PRE-FINISHED HIGH GLOSS WHITE	-	EXPOSED	-	
128	ELEVATOR EQUIPMENT ROOM	CONC	EXPOSED	-	GWB	GWB	GWB	GWB	-	-	-	1HR FIRE RATING
125/225	SINGLE OCCUPANCY RESTROOM(S) INSIDE	CONC	TILE-F	TILE-W	TILE-W/PTD P67	TILE-W/PTD P67	TILE-W/PTD P67	TILE-W/PTD P67	TILE-W	GWB/PTD P1	9'-0"	
127/227/327	MOP/COMM ROOM	CONC	EXPOSED	-	VARIES	VARIES	VARIES	VARIES	-	-	-	
130/230/330	INTERIOR STAIR	CONC	EXPOSED	-	EXPOSED	EXPOSED	EXPOSED	EXPOSED	-	-	-	

COLOR LEGEND

NOTES (SEE SHEET NOTES FOR ADDITIONAL INFORMATION)

STAIN CONCRETE FLOOR COHILLS "AGED BRONZE" - SEE SHEET A6.01 FOR MORE INFORMATION

STAIN CONCRETE FLOOR COHILLS "AGED BRONZE"

STAIN CONCRETE FLOOR COHILLS "AGED BRONZE"

12"x12" CERAMIC WALL TILE RESEMBLE TRAVERTINE USED AS A 60" HIGH WAINSCOT, BRCK PATTERN, SEE RESTROOM SHEET A6.34 FOR ADDITIONAL INFORMATION

1 HR FIRE WALLS, INTERIOR SIDE FIRE TAPE OYP BOARD, STORAGE SIDE D-PANEL / U-PANEL PER LOCATION (NO PAINT)

INTERIOR SIDE PLYWOOD/GYP AT ELECTRICAL SERVICE WALL, PROVIDE SMOOTH SURFACE, NO D-PANEL AT TILT WALLS, AT MET WALLS PROVIDE FRP. (PRE FINISHED)

FOR ADDITIONAL INFORMATION SEE FLOOR PLAN

EXPOSED TILT PANEL AT ENTRANCE - NO PAINT, EXPOSED CMU AT ELEVATOR PAINT "HIGH GLOSS WHITE" (P10 TO 10')

PROVIDE (UH-01) MBO PBD PANEL WITH KICK PLATE. (PRE FINISHED)

PROVIDE (UH-01) MBO PBD PANEL WITH KICK PLATE. (PRE FINISHED)

1 HR FIRE WALLS, INTERIOR SIDE FIRE TAPE OYP BOARD, STORAGE SIDE D-PANEL / U-PANEL PER LOCATION (NO PAINT)

SEE RESTROOM SHEET A6.34 FOR ADDITIONAL INFORMATION

FRP AT NET WALLS, SEE MOP/COMM ROOM SHEET A6.35 FOR ADDITIONAL WALL FINISH INFORMATION

NO PAINT INTERIOR SIDE, PAINT EXPOSED CMU STORAGE AISLE SIDE - "HIGH GLOSS WHITE" (P1) TO 10'.

FINISH SCHEDULE

DOOR/ ROOM #	LOCATION USED	FINISH	ROOM # SIDE COLOR	ROOM # SIDE COLOR
100	SHOWROOM 100 TO STORAGE RM 108	FACTORY PRIMED - FIELD PAINT MATCH ADJACENT WALLS	SHOWROOM 100 (P28) ACCESSIBLE BEIGE	STORAGE 108 (P1) ULTRA WHITE HIGH GLOSS
100	SHOWROOM 100 ADDITIONAL EXT WANDOR IF REQUIRED	FACTORY PRIMED - FIELD PAINT MATCH ADJACENT WALLS (P28) & MATCH ADJACENT EXTERIOR WALL COLOR	SHOWROOM 100 (P28) ACCESSIBLE BEIGE	EXTERIOR SIDE MATCH ADJACENT WALL
101	SHOWROOM 100 TO OFFICE 101	FACTORY PRIMED - FIELD PAINT (P28) ACCESSIBLE BEIGE - BOTH SIDES	(P28) ACCESSIBLE BEIGE	(P28) ACCESSIBLE BEIGE
102	SHOWROOM 100 TO BREAKROOM 102	FACTORY PRIMED - FIELD PAINT (P28) ACCESSIBLE BEIGE - BOTH SIDES	(P28) ACCESSIBLE BEIGE	(P28) ACCESSIBLE BEIGE
103	SHOWROOM 100 TO RESTROOM 103	FACTORY PRIMED - FIELD PAINT U-HAUL BLACK (P100) - BOTH SIDES	(P100) - U-HAUL EGG SHELL BLACK	(P100) - U-HAUL EGG SHELL BLACK
107	FIRE RISER RM 107	FACTORY PRIMED - FIELD PAINT TO MATCH ADJACENT WALLS	NO PAINT	EXTERIOR SIDE MATCH ADJACENT WALL
109	REFUSE RM 109	FACTORY PRIMED - FIELD PAINT TO MATCH ADJACENT WALLS	NO PAINT	EXTERIOR SIDE MATCH ADJACENT WALL
110	24 HR STORAGE ENTRANCE LOBBY 110	FACTORY PRIMED - FIELD PAINT U-HAUL BLACK (P100) - BOTH SIDES	(P100) - U-HAUL EGG SHELL BLACK	(P100) - U-HAUL EGG SHELL BLACK
120, 122	STAR EXIT DOOR STORAGE 120/220/ETC...	FACTORY PRIMED - FIELD PAINT TO MATCH ADJACENT WALLS	(P1) ULTRA WHITE - HIGH GLOSS	EXTERIOR SIDE MATCH ADJACENT WALL
121, 123	STORAGE BATHROOM DOOR	FACTORY PRIMED - FIELD PAINT U-HAUL BLACK (P100) - BOTH SIDES	(P100) - U-HAUL EGG SHELL BLACK	(P100) - U-HAUL EGG SHELL BLACK
128	ELEVATOR EQUIPMENT RM 128 TO STORAGE 120	FACTORY PRIMED - FIELD PAINT TO MATCH ADJACENT WALLS	NO PAINT	STORAGE 120 (P1) ULTRA WHITE - HIGH GLOSS
129, 130	STORAGE 120/220/ETC... TO EXTERIOR STAIRWELL	FACTORY PRIMED - FIELD PAINT U-HAUL BLACK (P100) - BOTH SIDES	(P1) ULTRA WHITE - HIGH GLOSS	STAIRWELL SIDE (P100) EGG SHELL BLACK
130	STAIRWELL EXTERIOR EXT DOOR	FACTORY PRIMED - FIELD PAINT TO MATCH ADJACENT WALLS	STAIRWELL SIDE (P100) - U-HAUL EGG SHELL BLACK	EXTERIOR SIDE MATCH ADJACENT WALL



MR Gypsum Board Ceiling 'GWB'
PTD (P1)

44.8 SQ FT
44.8 SQ FT

SEE SHEET A-0 FOR WALL TYPES AND MORE INFORMATION.
CONTRACTOR SHALL CONFIRM STORAGE LAYOUT PRIOR TO CONSTRUCTION. VERIFY OWNERS/ARCHITECT OF ANY DISCREPANCIES.
REFER TO U-HAUL INTERNATIONAL (U-I) STANDARD SPECIFICATIONS FOR MATERIAL AND INSTALLATION REQUIREMENTS.
ALL SELECTIONS ARE SUBJECT TO APPROVAL BY OWNER-40 SUBSTITUTION.

REVISIONS:

NO.	DATE	REVISED	NOTES
1	12.16.24	BO	12.16.24 BO
2	06.08.25	BO	06.08.25 BO
3			
4			
5			
6			
7			
8			
9			
10			

PROFESSIONAL SEAL:



SCALE: 1/16" = 1'-0"

ARCHITECT LOGO:

HillSide
architecture, LLC
345 W. BOBWHITE CT
SUITE 150
BOHE, ID 83706
P: 208-810-8748

AMERCO
REAL ESTATE COMPANY

CONSTRUCTION DEPARTMENT
2727 NORTH CENTRAL AVENUE
PHOENIX, ARIZONA 85004
PH: (602) 283-6502

SITE ADDRESS:
UHAUL OF KAPOLEI
91-509 KAPOLEI KAI ST
KAPOLEI, HI 96707
BUILDING A
T.M.K. (1) 9-1-175-019

SHEET CONTENTS:

UPPER FLOOR
FINISH PLAN
AND SCHEDULE

705074

DRAWN: CC
CHECKED: BG
DATE: A7.4

Permit Cycle 1 Req. 4.81.26

1 UPPER FLOOR FINISH PLAN

- 1 PAINT CMU TO 10' ULTRA WHITE - HIGH GLOSS (COLOR P1)
- 2 EXPOSED CMU - NO PAINT
- 3 EXPOSED CONCRETE TILT PANEL - NO PAINT OR FURRING
- 4 (UH-01) PRE-FINISHED PBD PANEL (HIGH GLOSS WHITE FINISH) TO BOTTOM OF DECK, WITH KICK PLATE (UH-05) NO DRYWALL BEHIND PANEL
- 5 (UH-01) PRE-FINISHED PBD PANEL (HIGH GLOSS WHITE FINISH) TO 10' WITH KICK PLATE (UH-05) W/ REQUIRED DRYWALL THICKNESS (NO PAINT) TO MEET 1HR FIRE RATING, TO BOTTOM OF DECK
- 6 (UH-02) PRE-FINISHED PBU PANEL (GALVALUME FINISH) W/ REQUIRED DRYWALL THICKNESS (NO PAINT) TO MEET 1HR FIRE RATING, TO BOTTOM OF DECK
- 7 (UH-02) PRE-FINISHED PBU PANEL (GALVALUME FINISH) TO BOTTOM OF DECK
- 8 NO ADDITIONAL WALL FINISH THIS AREA, EXPOSED PRE-FINISHED IMP PANEL
- 9 PAINT (P1) ULTRA WHITE HIGH GLOSS TO TOP OF COLUMN - OWNERS REP (O.R.) TO VERIFY WITH BSO BOOK FOR PAINT REQUIREMENTS.
- 10 DRYWALL PER PLANS (LEVEL 5 FINISH) - PAINT "ACCESSIBLE BEIGE" (P28)
- 11 STAIRS - PRIMER FROM SUPPLIER - NO FINISH PAINT
- 12 TILE TO 5', PAINT DRYWALL (LEVEL 5 FINISH) ABOVE, PAINT "PENNYWISE" (P67)
- 13 CONCRETE TILT PANEL W/ FURRING & DRYWALL PER PLANS, TILE TO 5', PAINT LEVEL 4 DRYWALL ABOVE "PENNYWISE" (P67)
- 14 SHOWROOM COLUMNS - PAINT "ACCESSIBLE BEIGE" (P28) TO 10' OR COLUMN TO BEAM INTERSECT.

- 15 COLOR: SHERWIN-WILLIAMS "ULTRA WHITE" - HIGH GLOSS (UHAUL COLOR P1)
- 16 COLOR: SHERWIN-WILLIAMS "ACCESSIBLE BEIGE" (UHAUL COLOR P28)
- 17 COLOR: SHERWIN-WILLIAMS "PENNYWISE" (SHW-ORL HIGH GLOSS)
- 18 COLOR: SHERWIN-WILLIAMS "BLACK" - EGG SHELL (DOOR & FRAME) (UHAUL COLOR P100)
- 19 (UH-01) MBI PBD PANEL - PRE-FINISHED "HIGH GLOSS WHITE"
- 20 (UH-02) MBI PBU PANEL - GALVALUME FINISH

NOTE:
SEE UHAUL PAINT SPECIFICATION BOOK FOR PART NUMBERS ON ALL UHAUL SHERWIN WILLIAMS PAINTS. VERIFY BEFORE ORDERING WITH UHAUL OWNERS REPRESENTATIVE.
UHAUL COLOR CONFIRM WITH UHAUL PAINT SPECIFICATIONS FOR PART NUMBERS WHEN ORDERING.
MATERIAL PROVIDER COLOR VERIFY WITH IMAGE BOOK BEFORE ORDERING.

KEYNOTES

ROOM #	ROOM NAME	FLOOR MATERIAL	FLOOR FINISH	BASE MATERIAL	WALL 'A' FINISH	WALL 'B' FINISH	WALL 'C' FINISH	WALL 'D' FINISH	WAINSCOT	CEILING TYPE	CEILING HEIGHT	FIRE RATING
100	SHOWROOM	CONC	STAINED	VCB	PTD (P28)	PTD (P28)	PTD (P28)	PTD (P28)	-	EXPOSED	VARIES	
101	OFFICE	CONC	STAINED	VCB	PTD (P28)	PTD (P28)	PTD (P28)	PTD (P28)	-	ACT	9'-0"	
102	BREAK ROOM	CONC	STAINED	VCB	PTD (P28)	PTD (P28)	PTD (P28)	PTD (P28)	-	ACT	9'-0"	
103	SINGLE OCCUPANCY RESTROOM(S)	CONC	TILE-F	TILE-W	TILE-W/PTD (P67)	TILE-W/PTD (P67)	TILE-W/PTD (P67)	TILE-W/PTD (P67)	TILE-W	GWB/PTD P1	9'-0"	
107	FIRE RISER ROOM	CONC	EXPOSED	-	EXPOSED	EXPOSED	EXPOSED	EXPOSED	-	-	-	1HR FIRE RATING
108	STORAGE	CONC	EXPOSED	UH-05 KP	PBD/HIGH GLOSS WHITE	PBD/HIGH GLOSS WHITE	PBD/HIGH GLOSS WHITE	PBD/HIGH GLOSS WHITE	-	EXPOSED	-	
109	REFUSE	CONC	EXPOSED	-	PBU PANEL	PBU PANEL	PBU PANEL	PBU PANEL	-	EXPOSED	-	
110	SELF STORAGE LOBBY	CONC	EXPOSED	UH-05 KP	PRE-F/TLT	VARIES	VARIES	VARIES	-	EXPOSED	-	
120/220/320	SELF STORAGE (CORRIDOR)	CONC	EXPOSED	UH-05 KP	UH-01 PRE-FINISHED HIGH GLOSS WHITE	UH-01 PRE-FINISHED HIGH GLOSS WHITE	UH-01 PRE-FINISHED HIGH GLOSS WHITE	UH-01 PRE-FINISHED HIGH GLOSS WHITE	-	EXPOSED	-	
121	STORAGE	CONC	EXPOSED	UH-05 KP	UH-01 PRE-FINISHED HIGH GLOSS WHITE	UH-01 PRE-FINISHED HIGH GLOSS WHITE	UH-01 PRE-FINISHED HIGH GLOSS WHITE	UH-01 PRE-FINISHED HIGH GLOSS WHITE	-	EXPOSED	-	
128	ELEVATOR EQUIPMENT ROOM	CONC	EXPOSED	-	GWB	GWB	GWB	GWB	-	-	-	1HR FIRE RATING
125/225	SINGLE OCCUPANCY RESTROOM(S) INSIDE	CONC	TILE-F	TILE-W	TILE-W/PTD (P67)	TILE-W/PTD (P67)	TILE-W/PTD (P67)	TILE-W/PTD (P67)	TILE-W	GWB/PTD P1	9'-0"	
127/227/327	WOP/COMM ROOM	CONC	EXPOSED	-	VARIES	VARIES	VARIES	VARIES	-	-	-	
130/230/330	INTERIOR STAIR	CONC	EXPOSED	-	EXPOSED	EXPOSED	EXPOSED	EXPOSED	-	-	-	

FINISH SCHEDULE

COLOR LEGEND

NOTES (SEE SHEET NOTES FOR ADDITIONAL INFORMATION)

STAIN CONCRETE FLOOR COHLLS "AGED BRONZE" - SEE SHEET A6.01 FOR MORE INFORMATION

STAIN CONCRETE FLOOR COHLLS "AGED BRONZE"

STAIN CONCRETE FLOOR COHLLS "AGED BRONZE"

12"x12" CERAMIC WALL TILE RESEMBLE TRAVERTINE USED AS A 60" HIGH WAINSCOT, BRICK PATTERN; SEE RESTROOM SHEET A6.34 FOR ADDITIONAL INFORMATION

1 HR FIRE WALLS, INTERIOR SIDE FIRE TAPE GYP BOARD, STORAGE SIDE D-PANEL / U-PANEL PER LOCATION (NO PAINT)

INTERIOR SIDE: PLYWOOD/GYP AT ELECTRICAL SERVICE WALL, PROVIDE SMOOTH SURFACE, NO D-PANEL AT TILT WALLS, AT MET WALLS PROVIDE FRP. (PRE FINISHED)

FOR ADDITIONAL INFORMATION SEE FLOOR PLAN

EXPOSED TILT PANEL AT ENTRANCE - NO PAINT, EXPOSED CMU AT ELEVATOR PAINT "HIGH GLOSS WHITE" (P10 TO 10')

PROVIDE (UH-01) MBI PBD PANEL WITH KICK PLATE. (PRE FINISHED)

PROVIDE (UH-01) MBI PBD PANEL WITH KICK PLATE. (PRE FINISHED)

1 HR FIRE WALLS, INTERIOR SIDE FIRE TAPE GYP BOARD, STORAGE SIDE D-PANEL / U-PANEL PER LOCATION (NO PAINT)

SEE RESTROOM SHEET A6.34 FOR ADDITIONAL INFORMATION

FRP AT NET WALLS, SEE WOP/COMM ROOM SHEET A6.35. FOR ADDITIONAL WALL FINISH INFORMATION.

NO PAINT INTERIOR SIDE, PAINT EXPOSED CMU STORAGE AISLE SIDE - "HIGH GLOSS WHITE" (P1) TO 10'.